

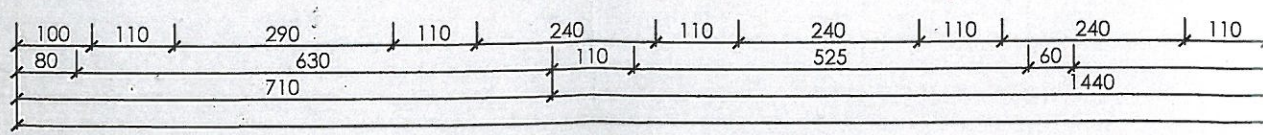
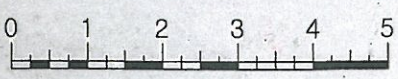
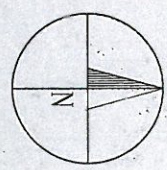


- 1,67

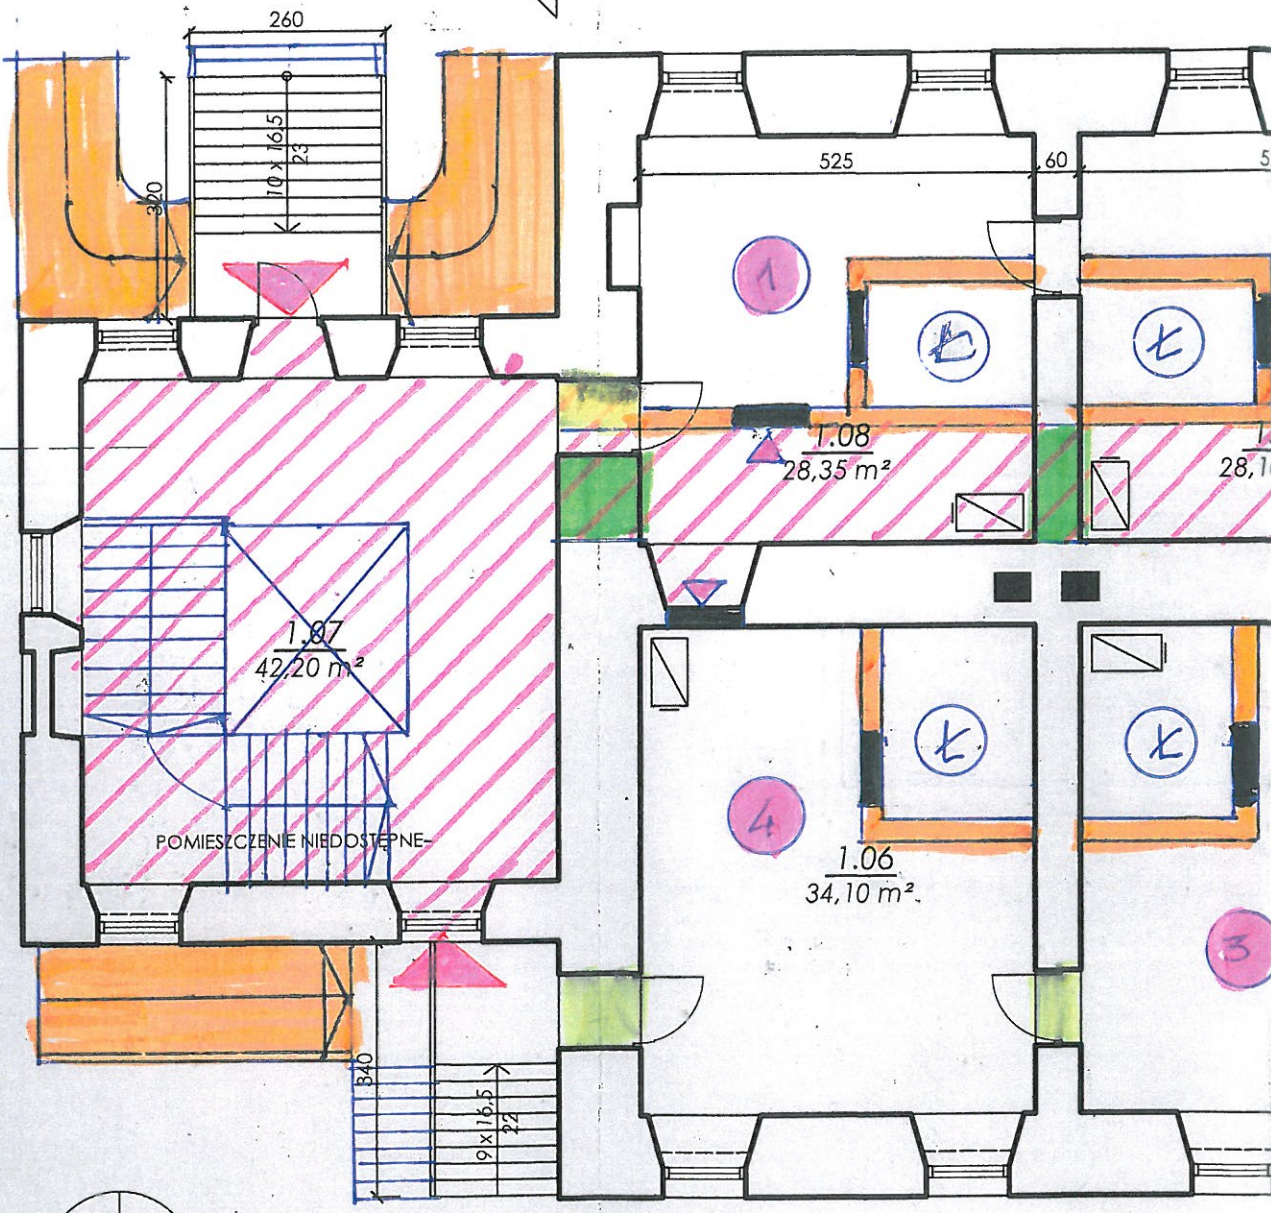

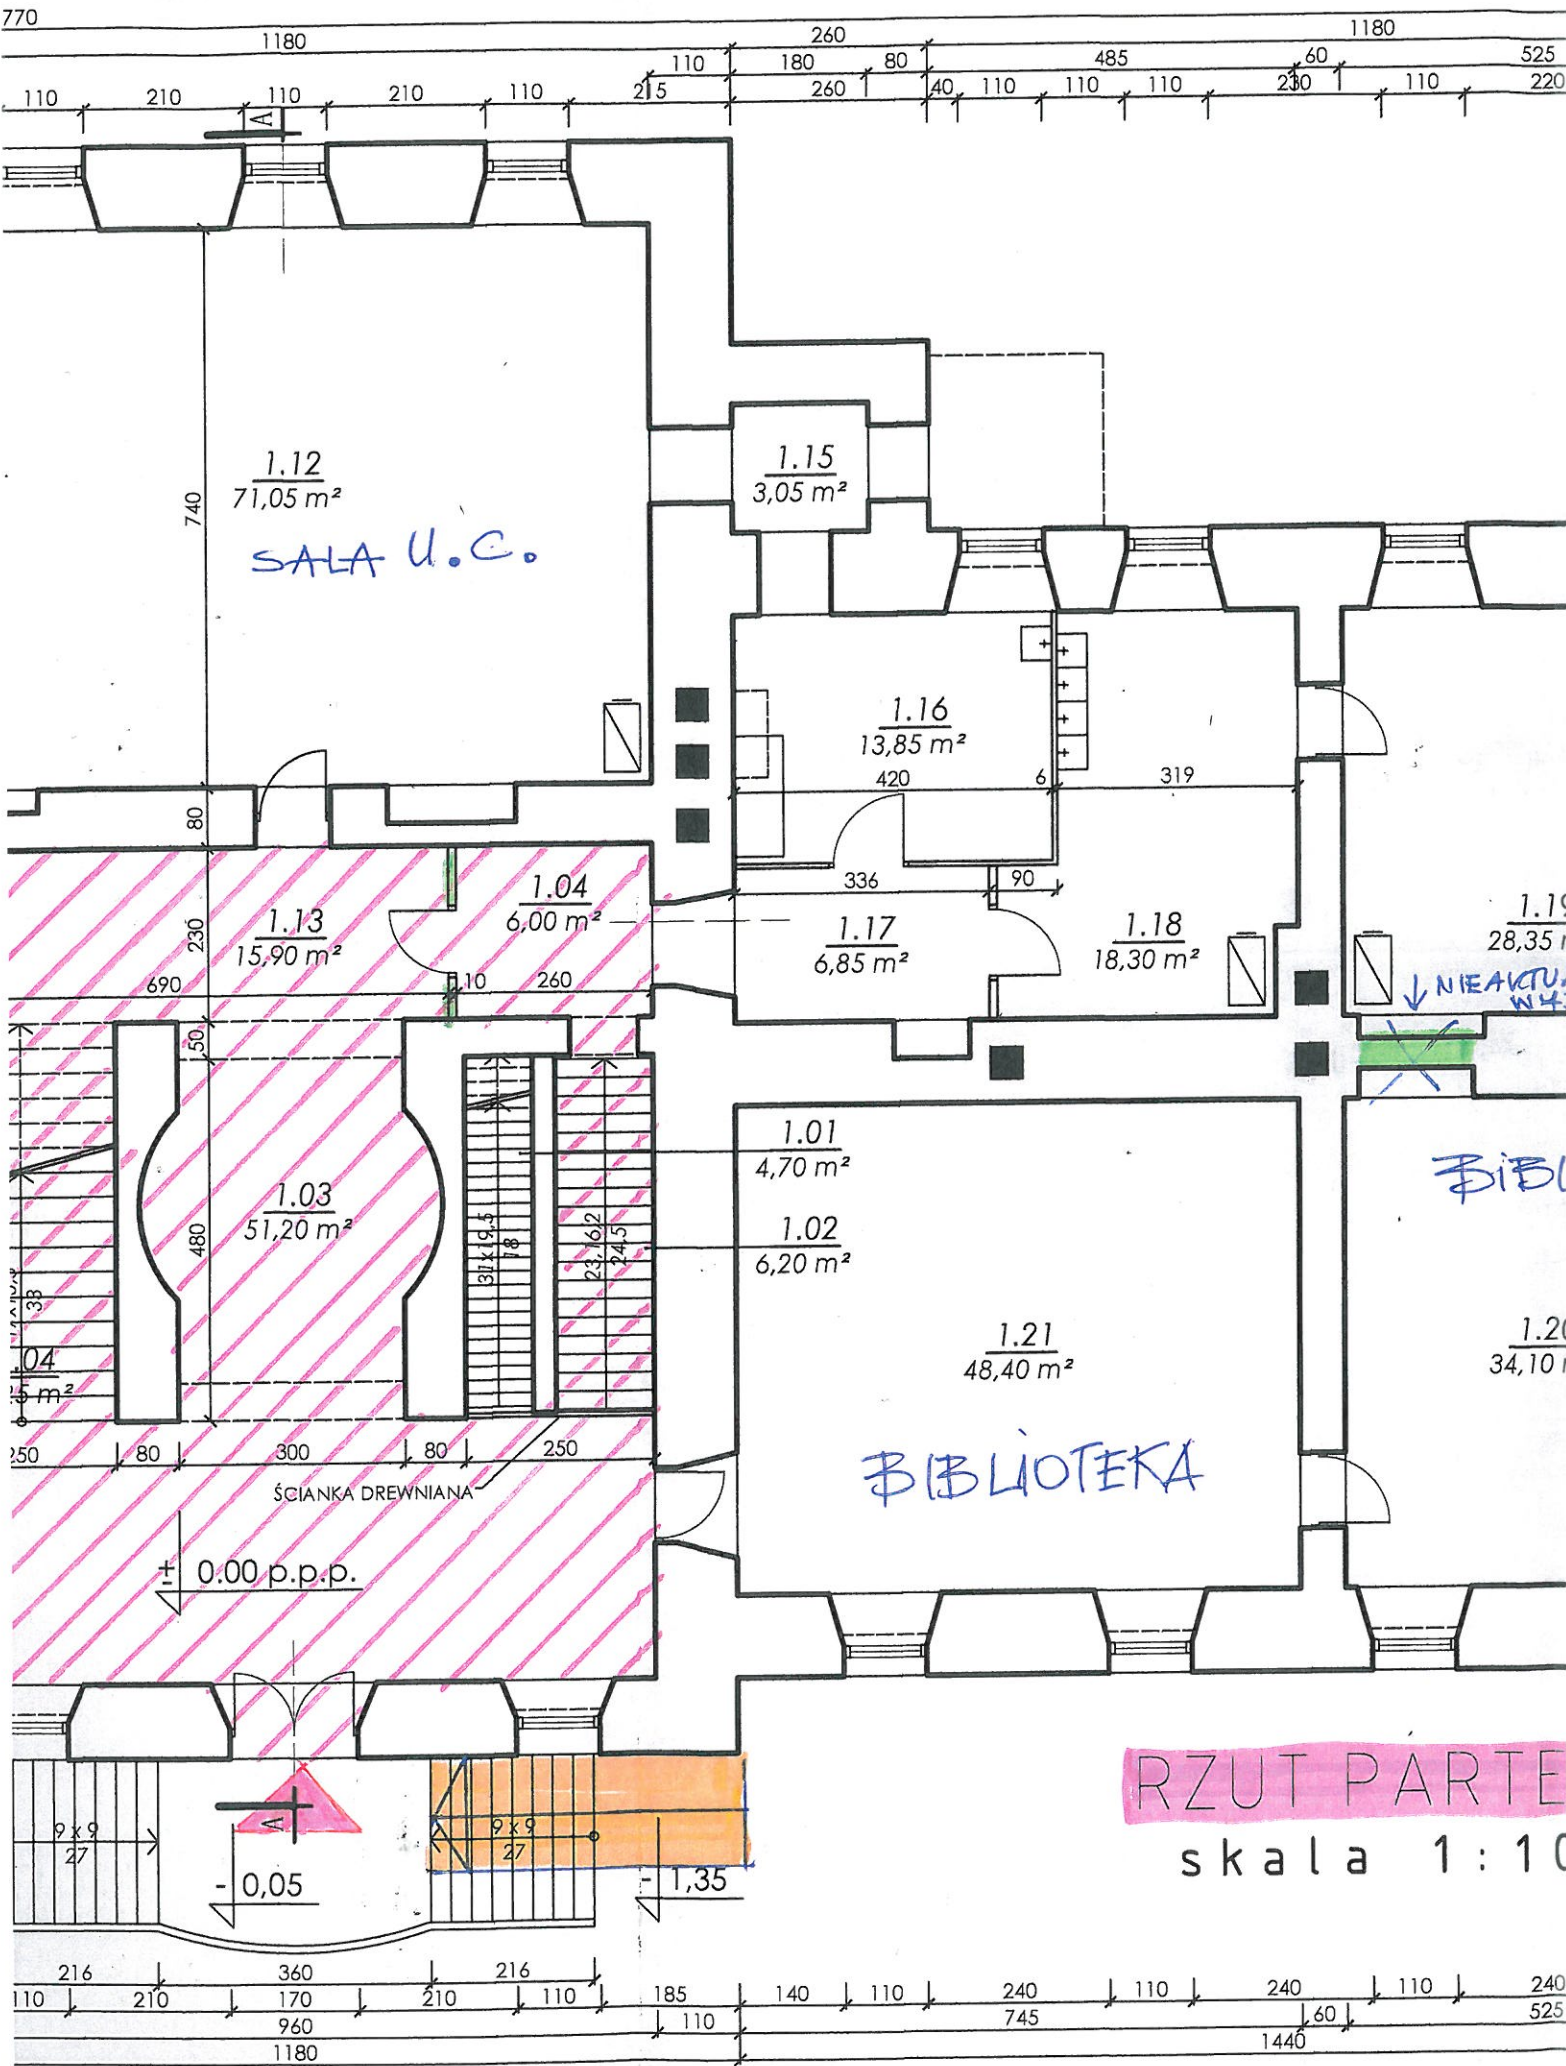

1.12
71,05 m²

SALA U.C.

1.15
3,05 m²

1.16
13,85 m²

1.13
15,90 m²

1.04
6,00 m²

1.17
6,85 m²

1.18
18,30 m²

1.19
28,35 m²

NIEAKTYWNY

1.03
51,20 m²

1.01
4,70 m²

1.02
6,20 m²

1.21
48,40 m²

1.20
34,10 m²

BIBLIOTEKA

ŚCIANKA DREWNIANA

± 0.00 p.p.p.

RZUT PARTE

skala 1:10

- 0,05

1,35

