



PIK. 0,00

Skala 1:100/1:200

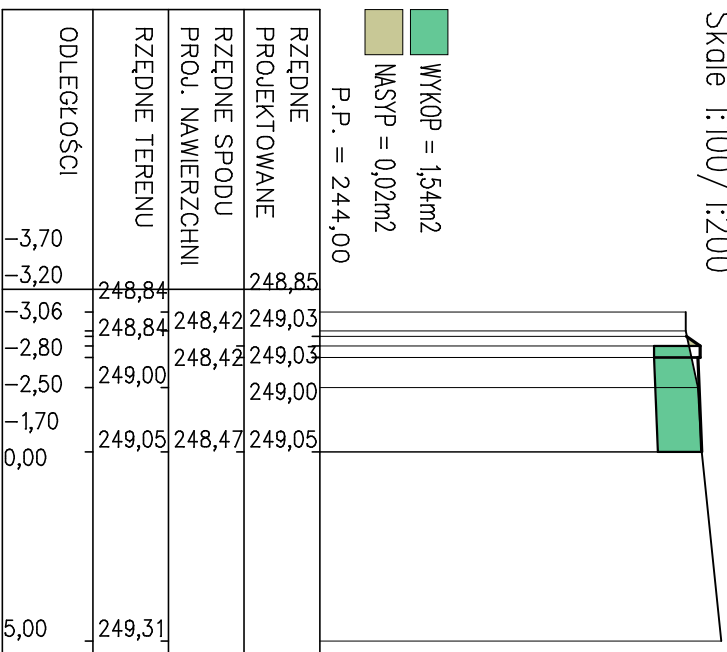


PIK. 3,40

Skala 1:100/1:200

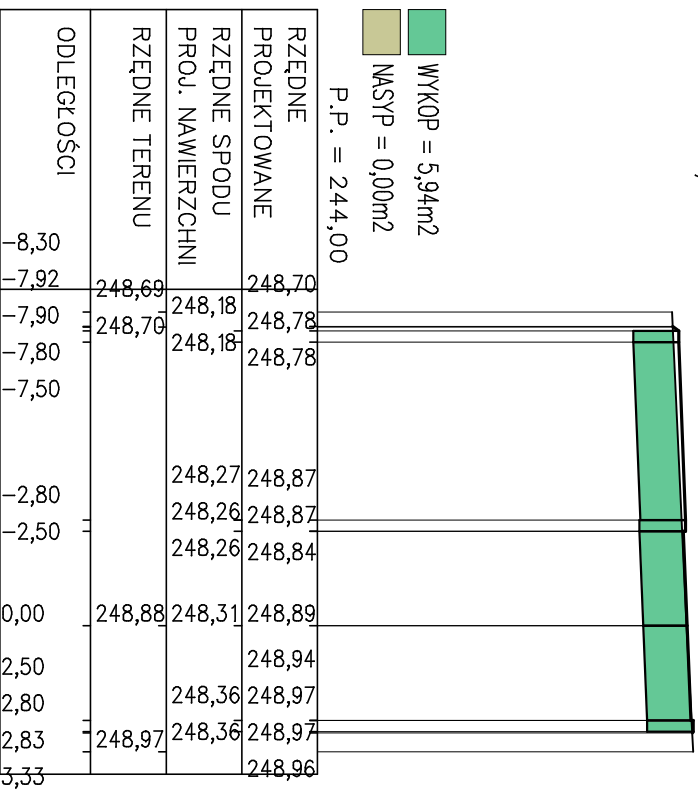

PIK. 22,00

Skala 1:100/1:200

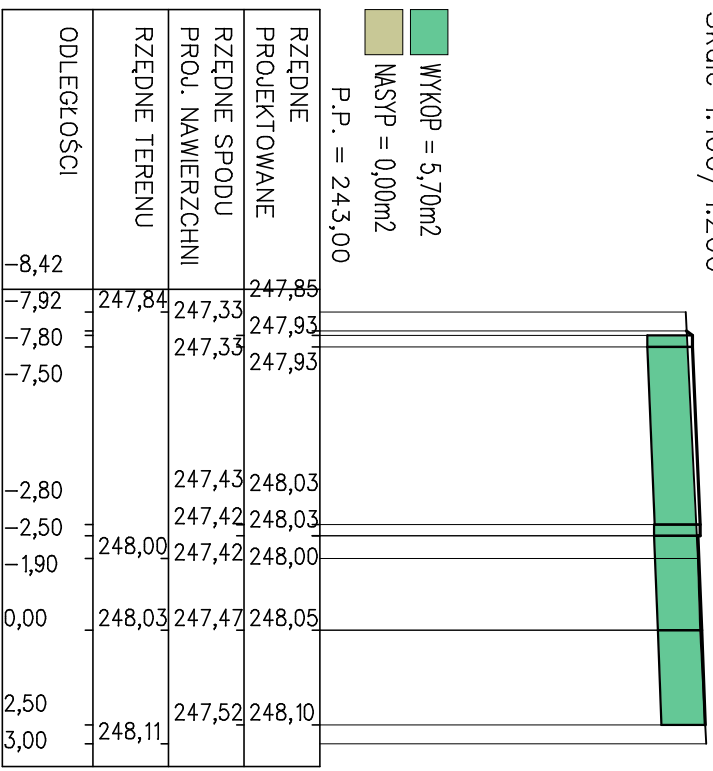


■ WYKOP = 5,70m²
■ NASYP = 0,00m²

P.P. = 243,00

PIK. 24,00

Skala 1:100/1:200

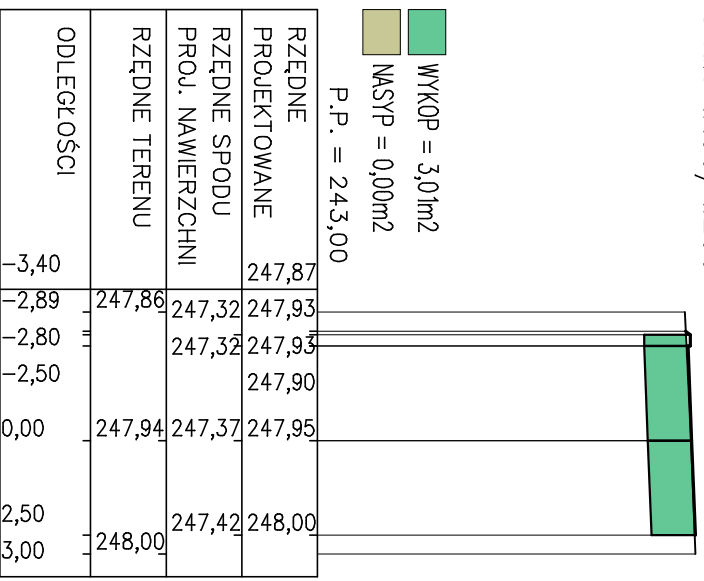


■ WYKOP = 3,01m²
■ NASYP = 0,00m²

P.P. = 243,00


PIK. 26,00

Skale 1:100/1:200

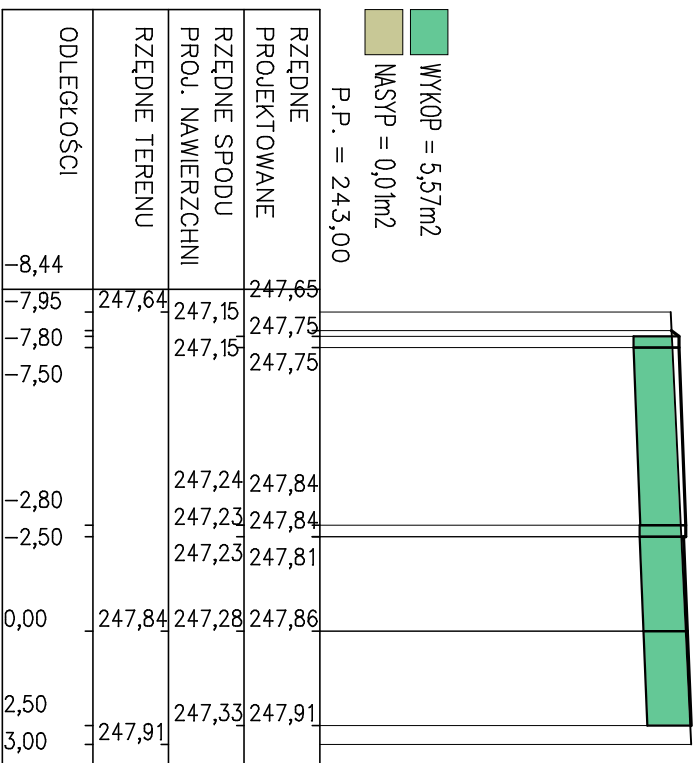


PIK. 32,10

Skale 1:100/1:200

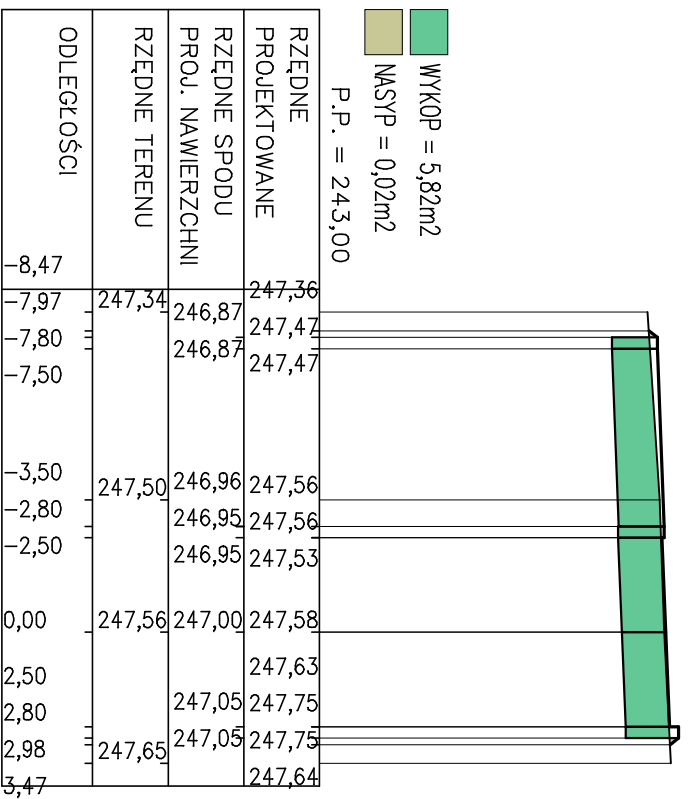


PIK. 32,11

Skale 1:100/1:200

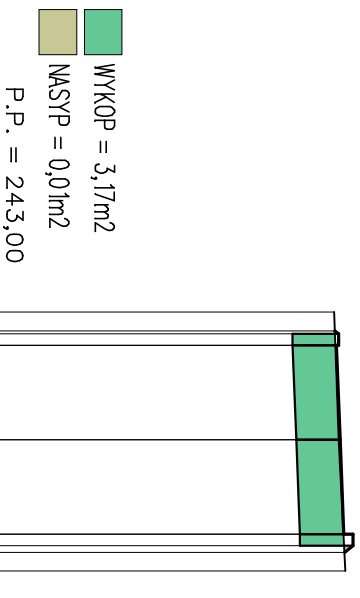


PIK. 37,20

Skale 1:100/1:200

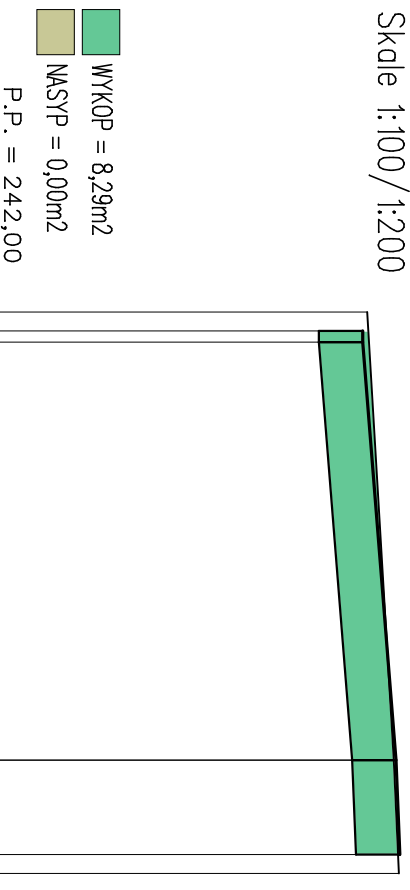


PIK. 42,40

Skale 1:100/1:200

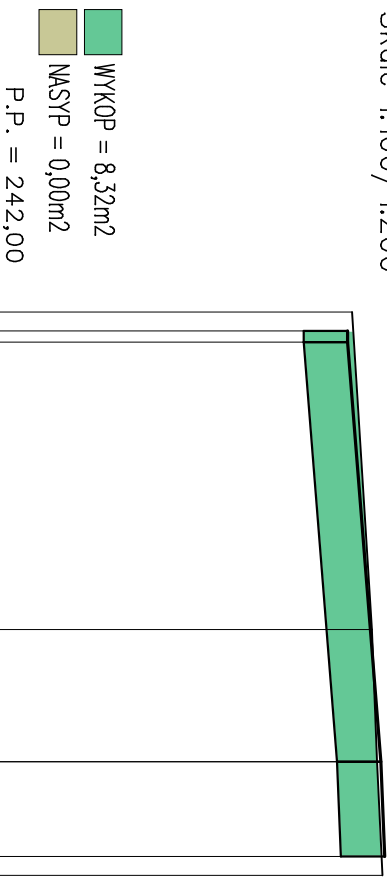


PIK. 47,50

Skale 1:100/1:200

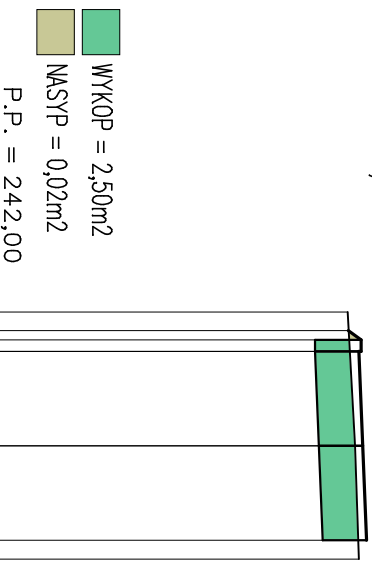


PIK. 47,51

Skale 1:100/1:200

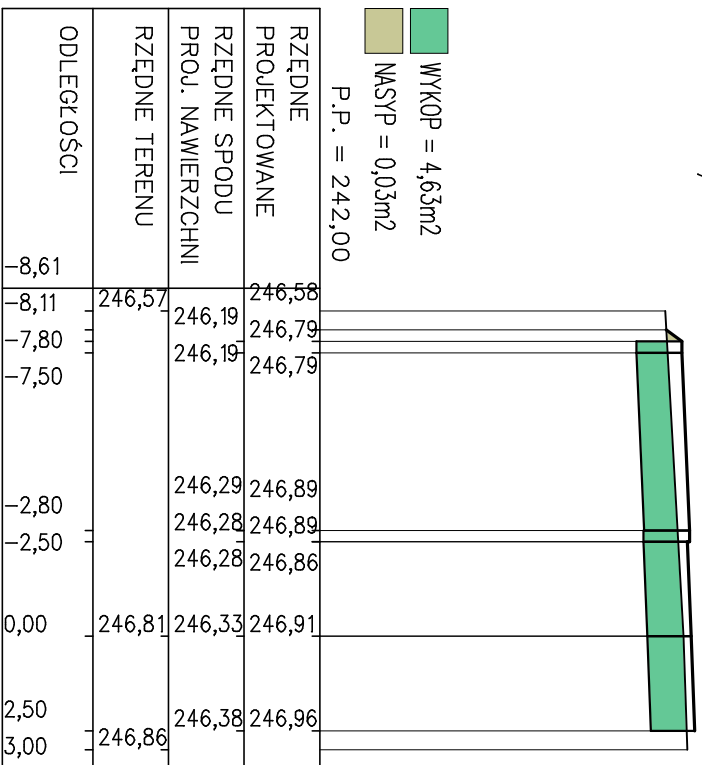

PIK. 55,45

Skale 1:100/1:200

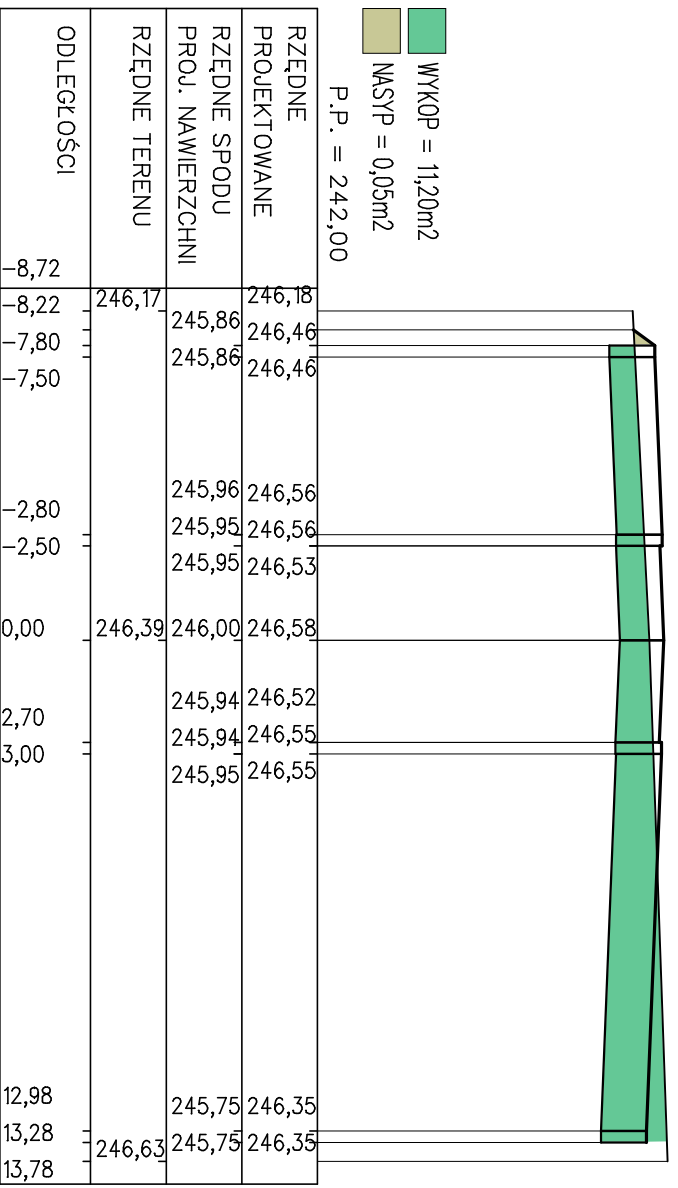


PIK. 60,45

Skala 1:100/1:200


WYKOP = 10,27m²
 NASYP = 0,07m²

P.P. = 240,00

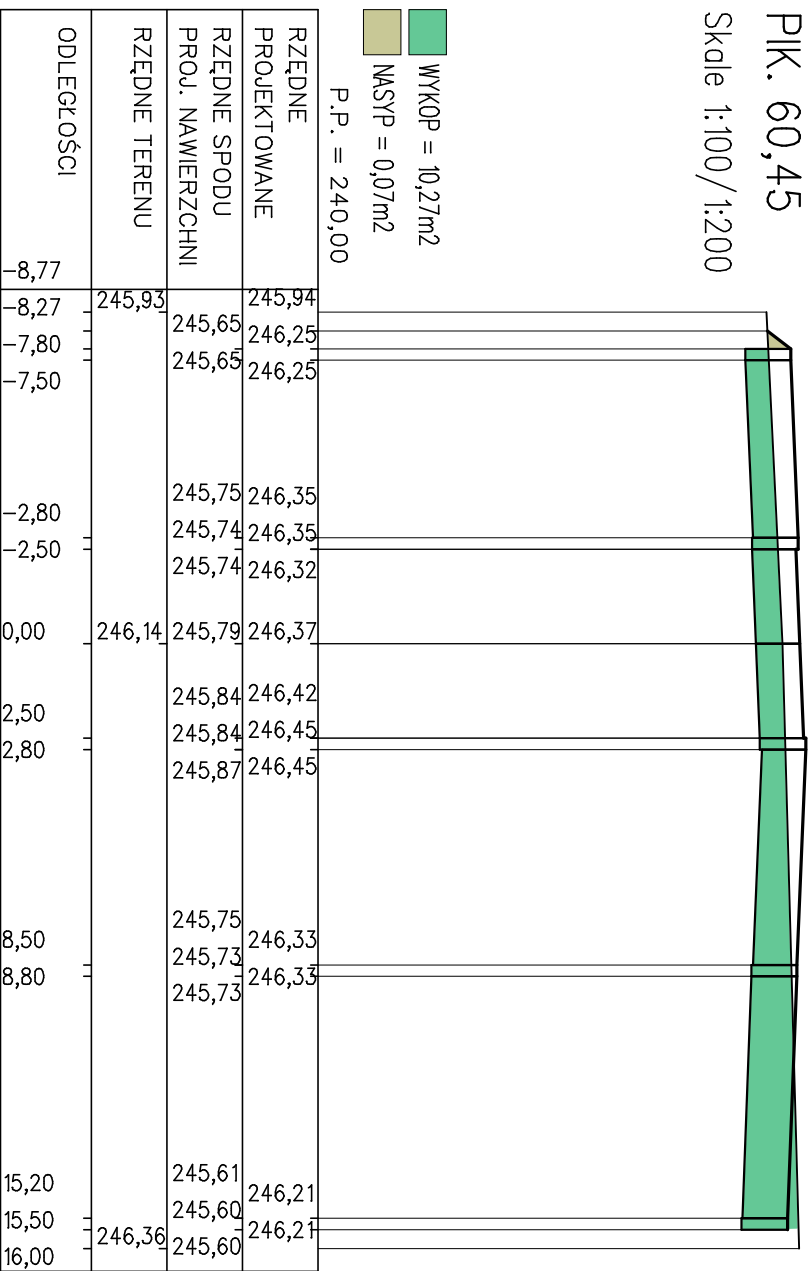


PK. 62,50

Skala 1:100/1:200

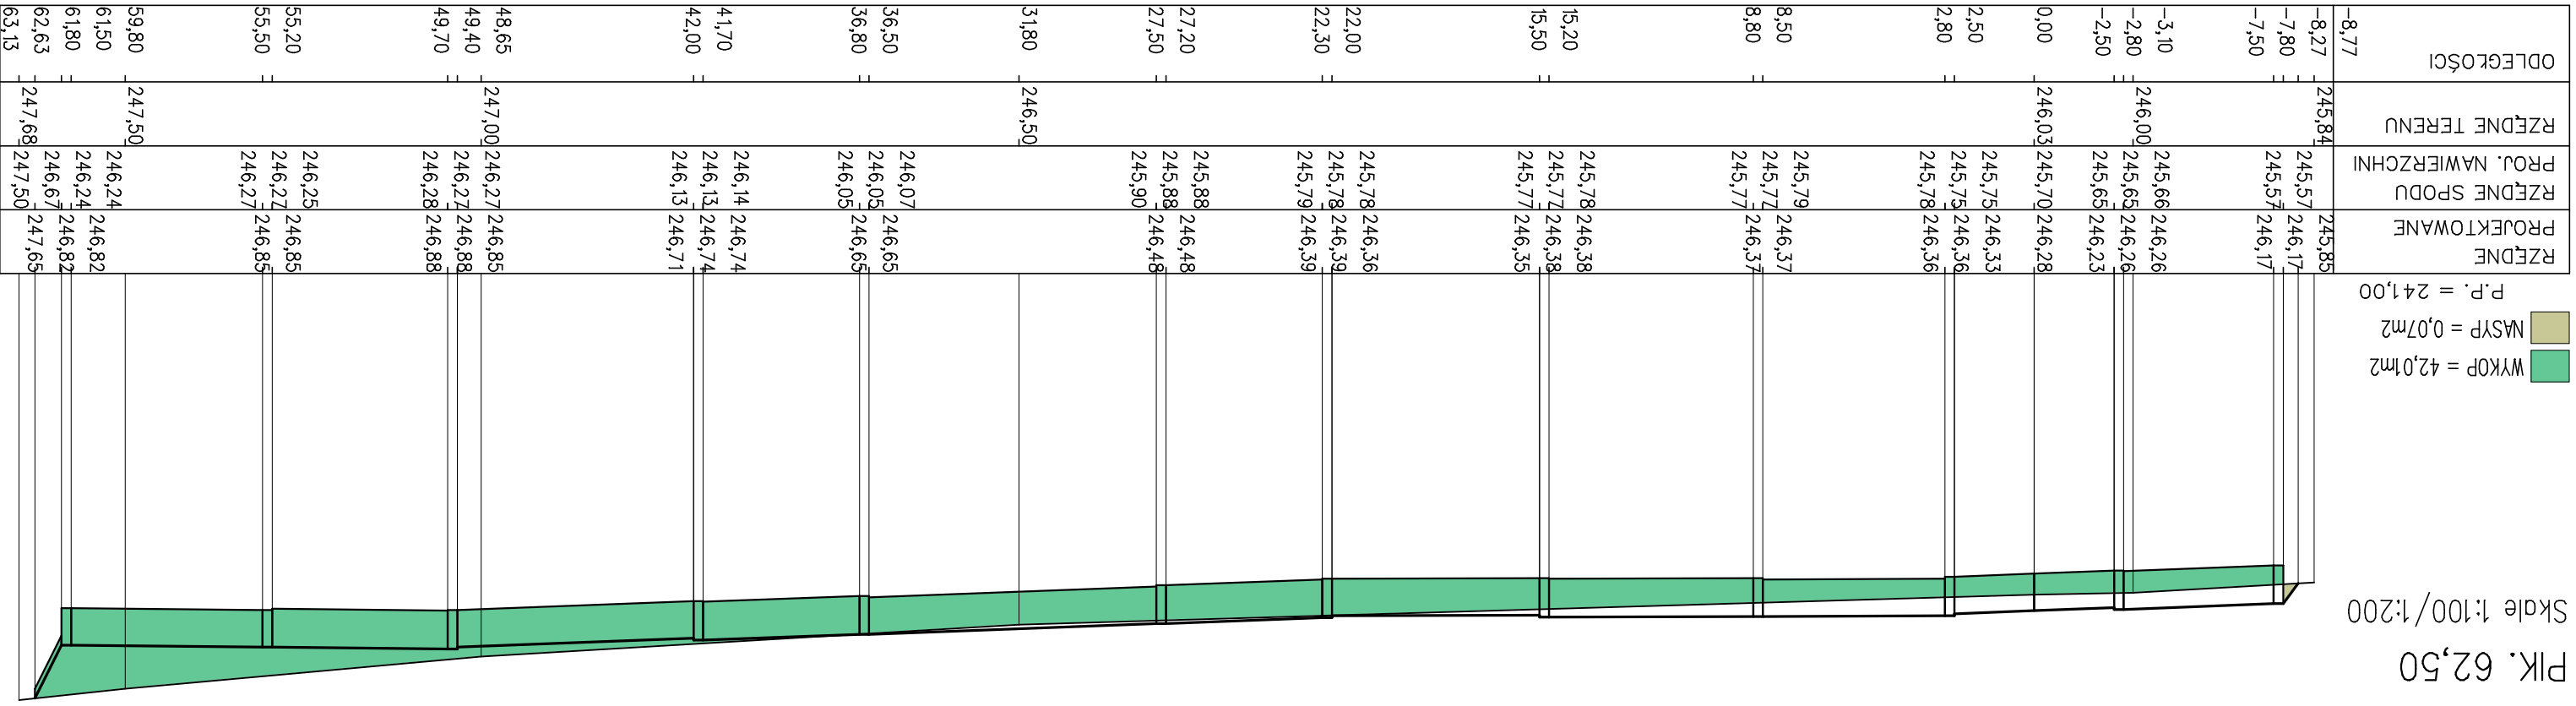


PK. 60,46

Skala 1:100/1:200

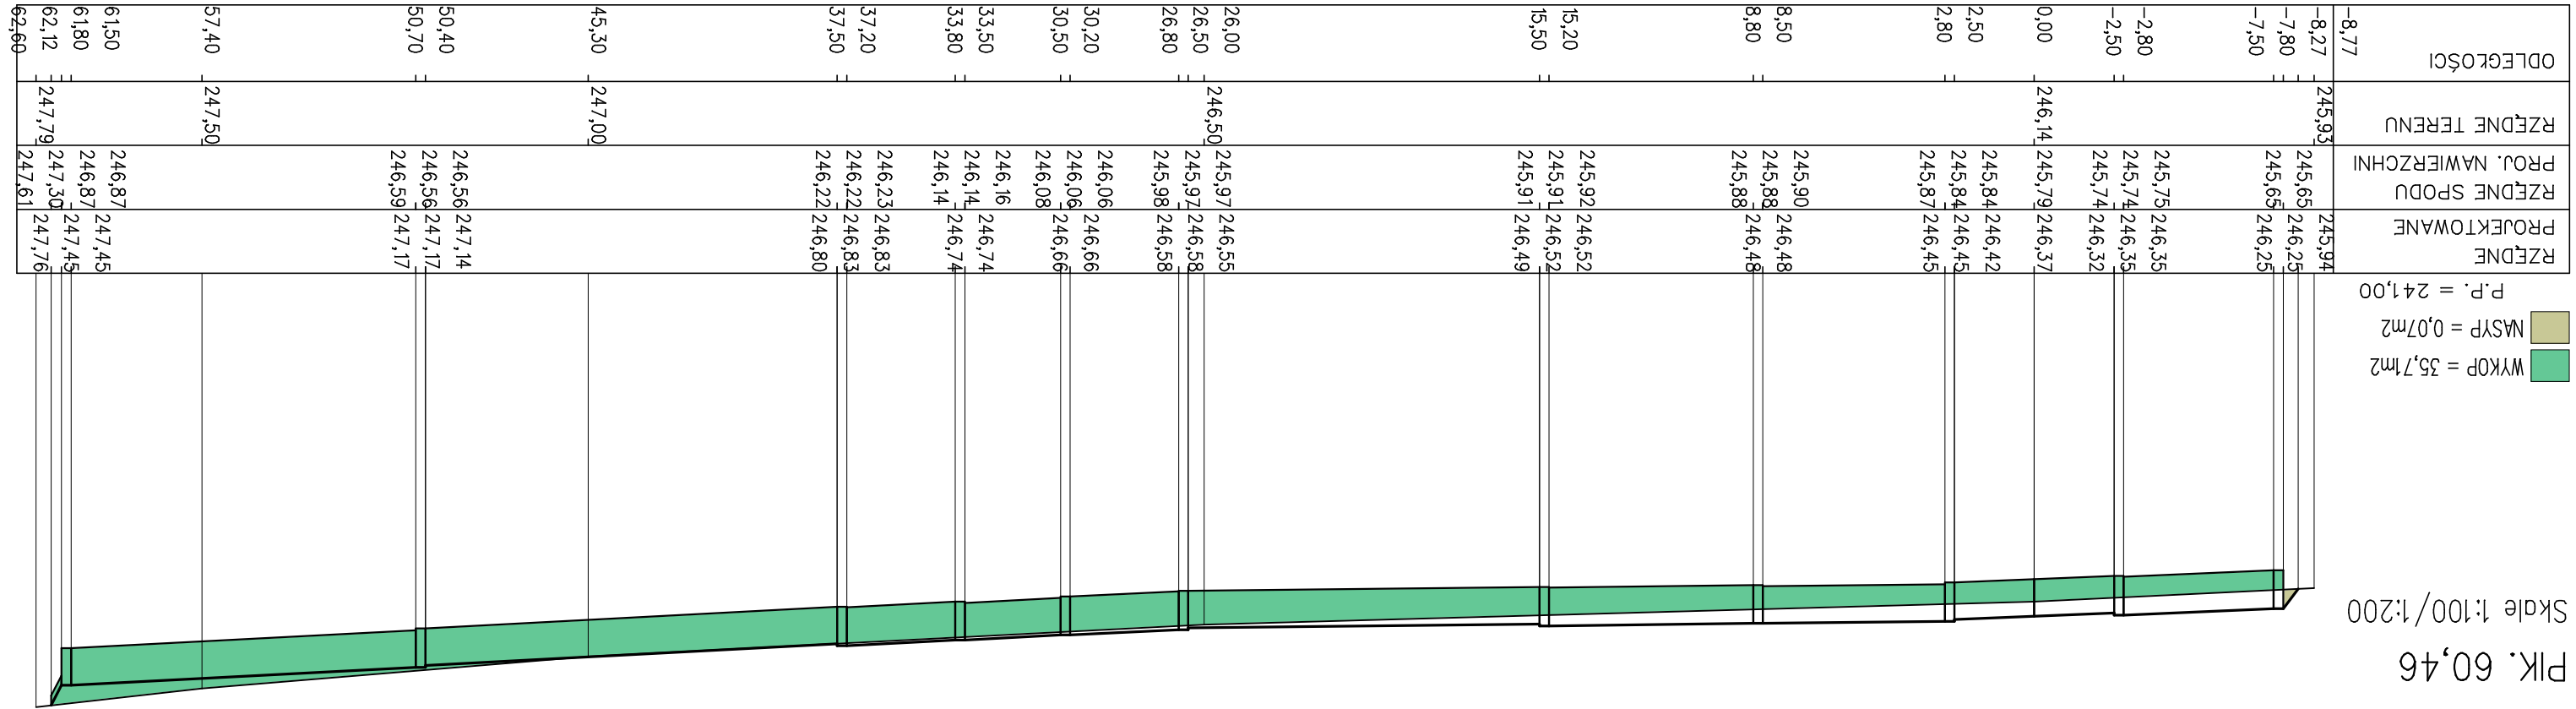


PK. 71,00

Skale 1:100/1:200

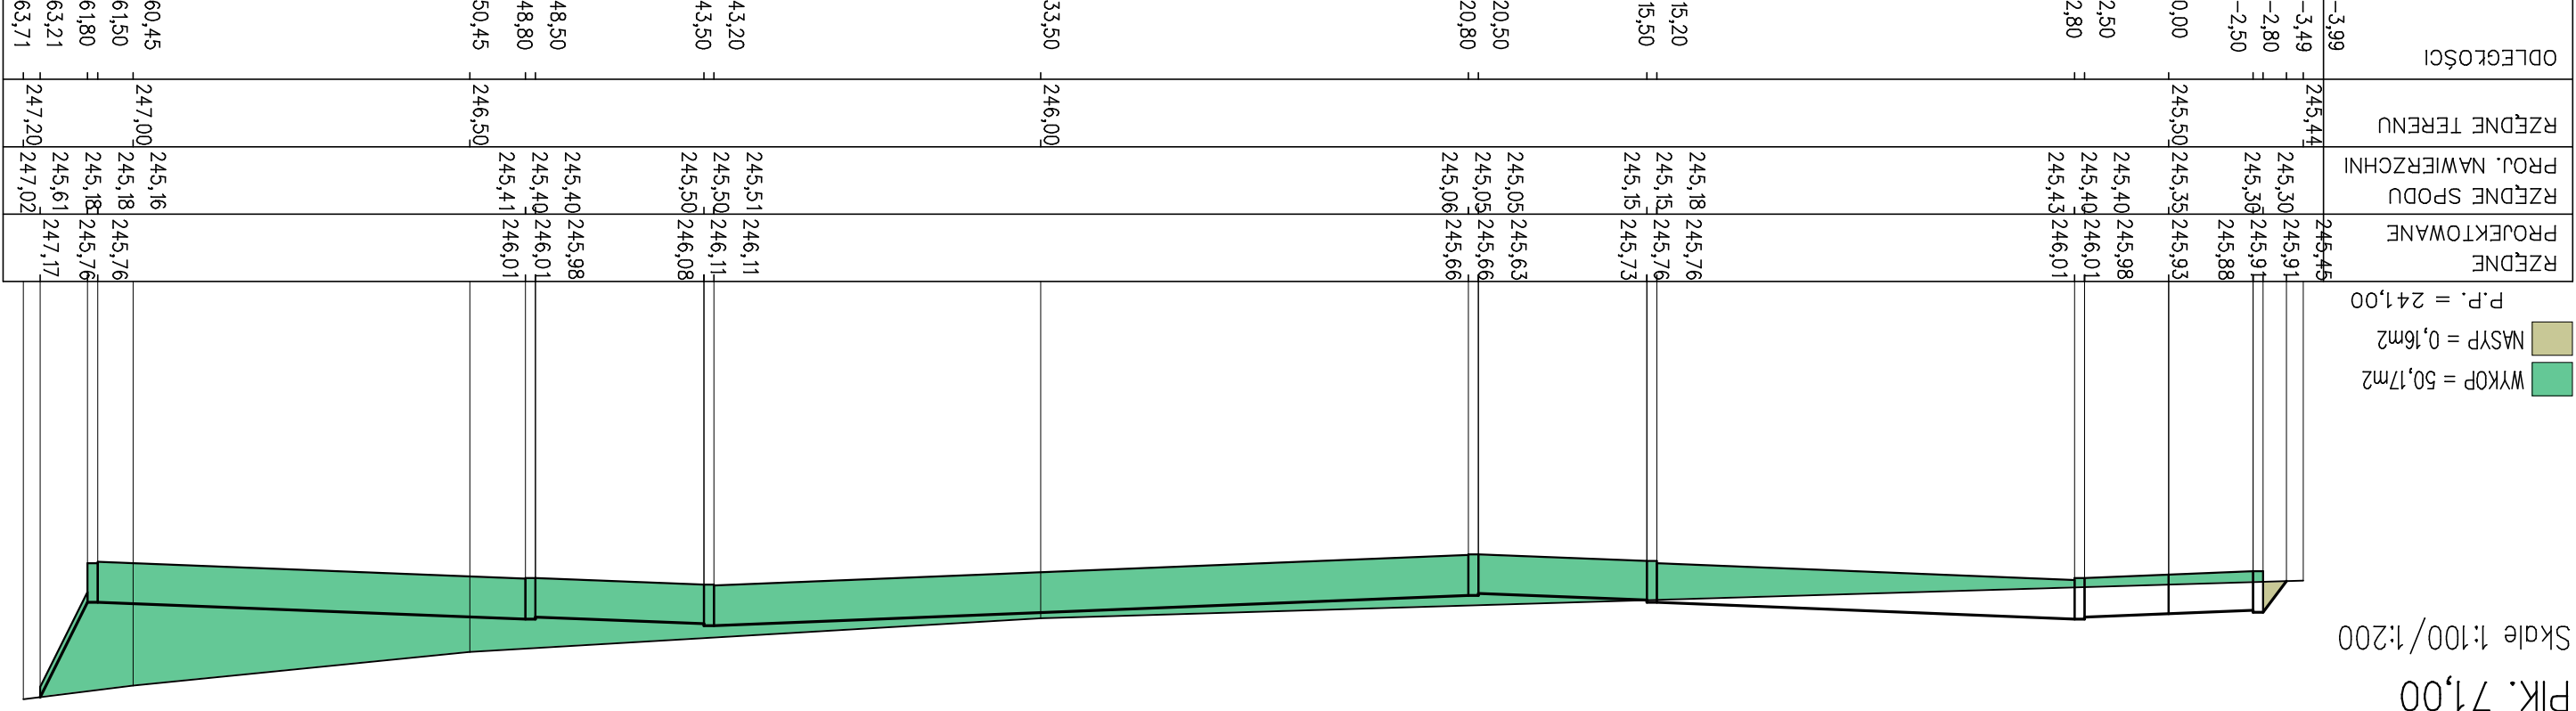

PK. 62,51

Skale 1:100/1:200

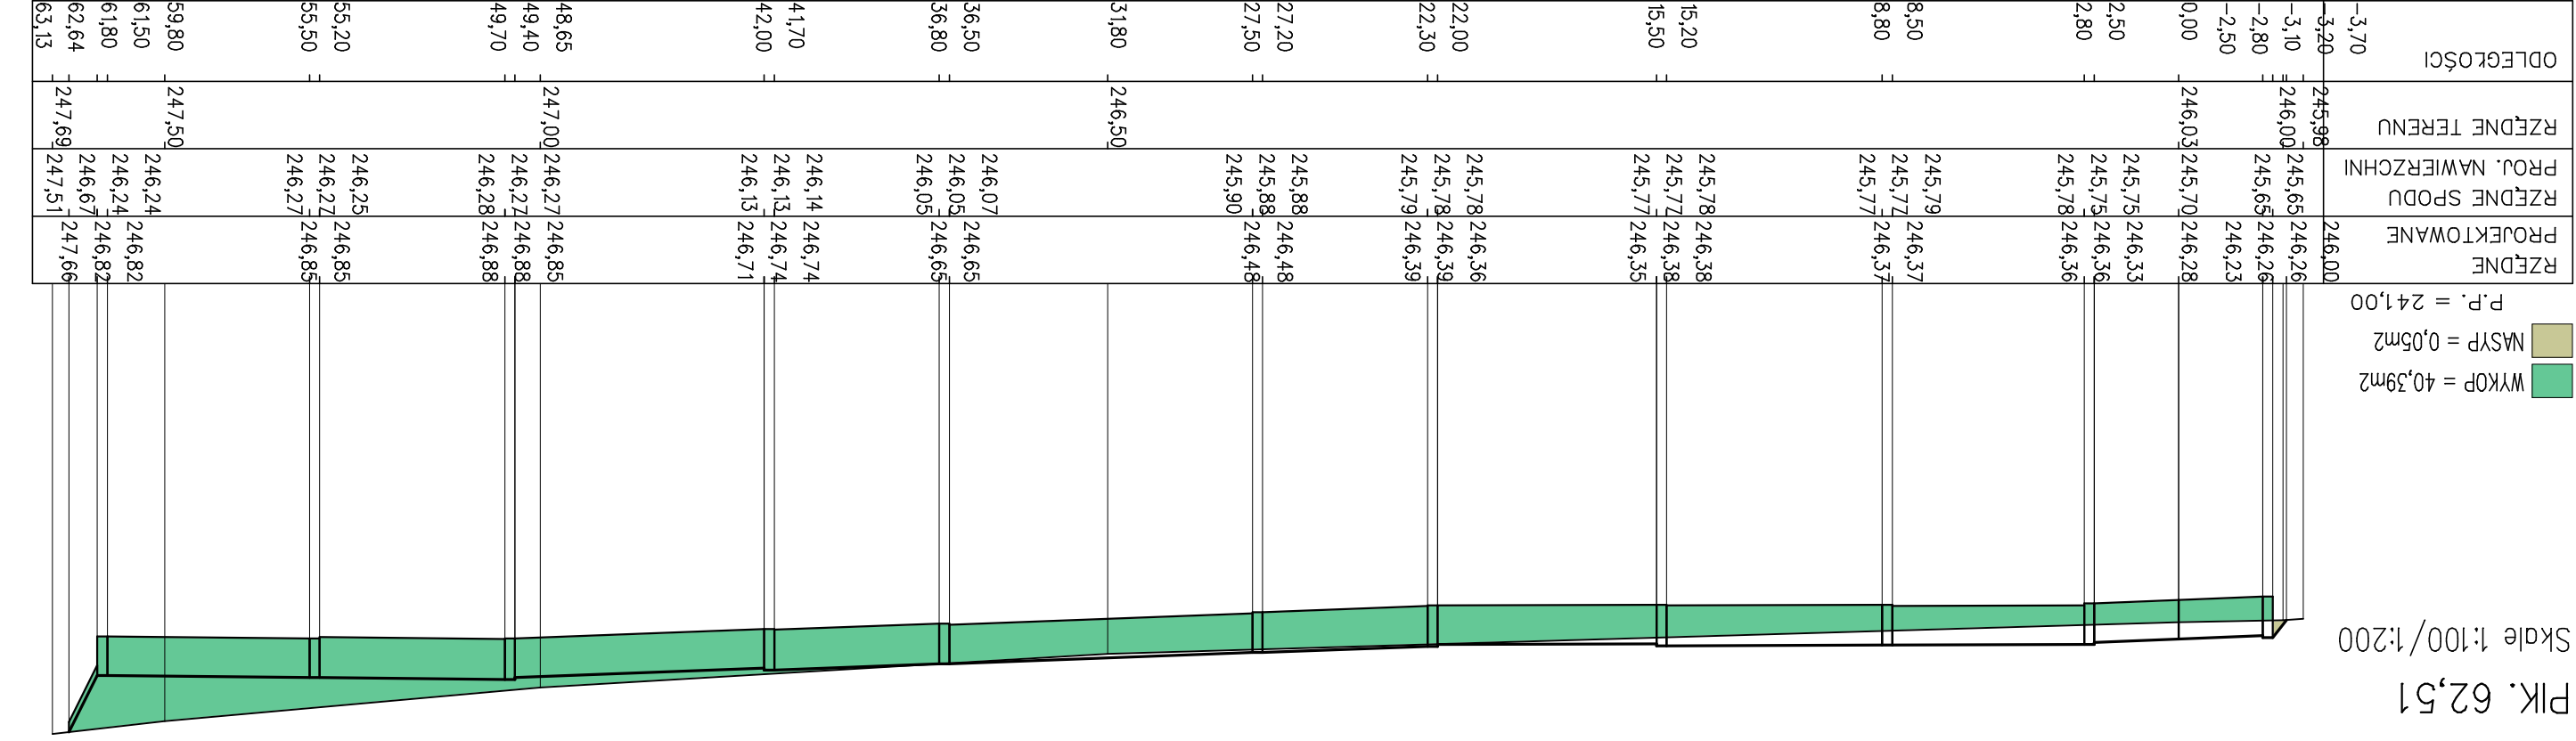

PK. 74,00

Skale 1:100/1:200

WYKOP = 49,28m²
 NASYP = 0,14m²
 P.P. = 241,00

ODLEGŁOŚCI	RZĘDNE TERENU	PROJ. NAWIERZCHNI	RZĘDNE SPODU	RZĘDNE PROJEKTOWANE
-8,95	245,21	245,05	245,65	245,22
-8,45		245,05	245,65	
-7,80		245,05	245,65	
-7,50		245,05	245,65	
-2,80		245,14	245,74	
-2,50		245,13	245,74	
0,00	245,30	245,18	245,76	
2,50		245,23	245,81	
2,80		245,23	245,84	
		245,26	245,84	
8,50		245,15	245,73	
8,80		245,13	245,73	
		245,13	245,73	
12,55	245,50			
15,20		245,00	245,60	
15,50		244,99	245,60	
		244,99	245,57	
20,50		244,89	245,47	
20,80		244,89	245,50	
		244,90	245,50	
27,20		245,03	245,63	
27,50		245,03	245,63	
		245,05		
36,50		245,23	245,81	
36,80		245,21	245,81	
		245,21	245,81	
41,80	246,00	245,34	245,94	
43,20		245,33	245,94	
43,50		245,33	245,94	
		245,33	245,91	
48,50		245,23	245,81	
48,80		245,23	245,84	
		245,24	245,84	
55,20		245,11	245,71	
55,50	246,50	245,13	245,71	
		245,13		
61,50		245,01	245,59	
61,80		245,01	245,59	
		245,44	246,96	
63,17		246,81		
63,67	246,99	246,81		

PK. 71,01


Skale 1:100/1:200

WYKOP = 49,84m²
 NASYP = 0,15m²
 P.P. = 241,00

ODLEGŁOŚCI	RZĘDNE TERENU	PROJ. NAWIERZCHNI	RZĘDNE SPODU	RZĘDNE PROJEKTOWANE
-8,95	245,37	245,22	245,82	245,38
-8,46		245,22	245,82	
-7,80		245,22	245,82	
-7,50		245,22	245,82	
-2,80		245,31	245,91	
-2,50		245,30	245,91	
0,00	245,50	245,35	245,93	
2,50		245,40	245,98	
2,80		245,40	246,01	
		245,43	246,01	
15,20		245,18	245,76	
15,50		245,15	245,76	
		245,15	245,73	
20,50		245,05	245,63	
20,80		245,05	245,66	
		245,06	245,66	
33,50	246,00			
43,20		245,51	246,11	
43,50		245,50	246,11	
		245,50	246,08	
48,50		245,40	245,98	
48,80		245,40	246,01	
		245,41	246,01	
50,45	246,50			
61,50		245,16	245,76	
61,80		245,18	245,76	
		245,61	246,95	
63,00		246,80		
63,51	246,97	246,80		


PK. 104,00

Skala 1:100/1:200

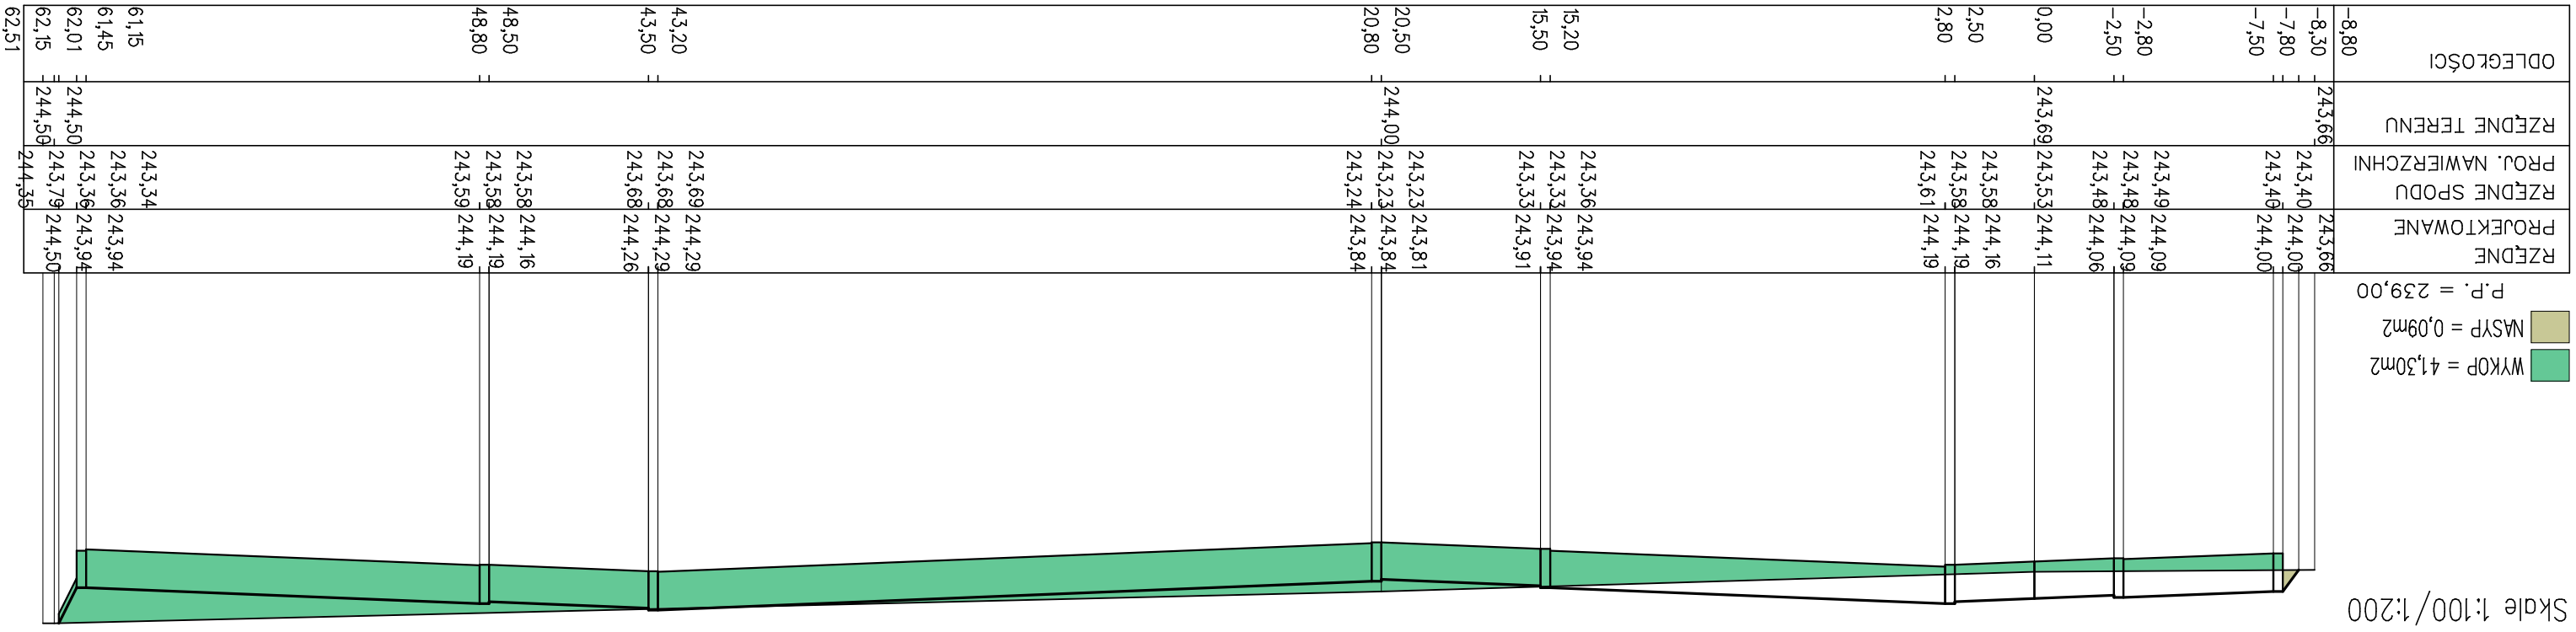


PK. 101,00

Skala 1:100/1:200

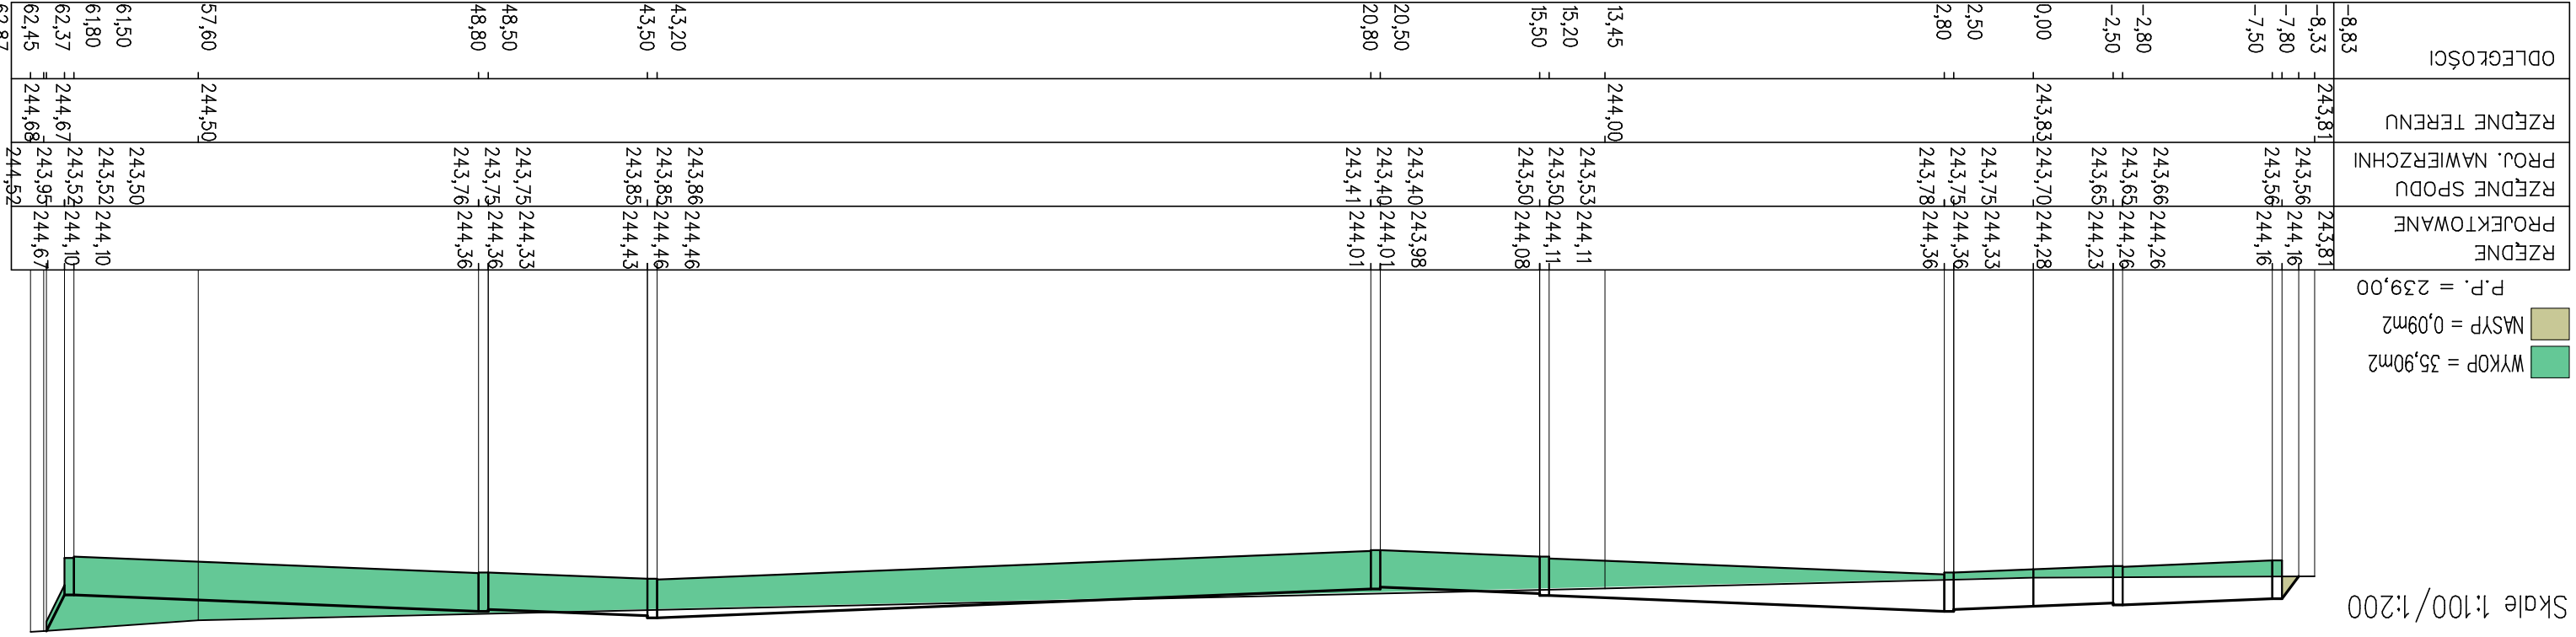

PK. 108,00


Skala 1:100/1:200

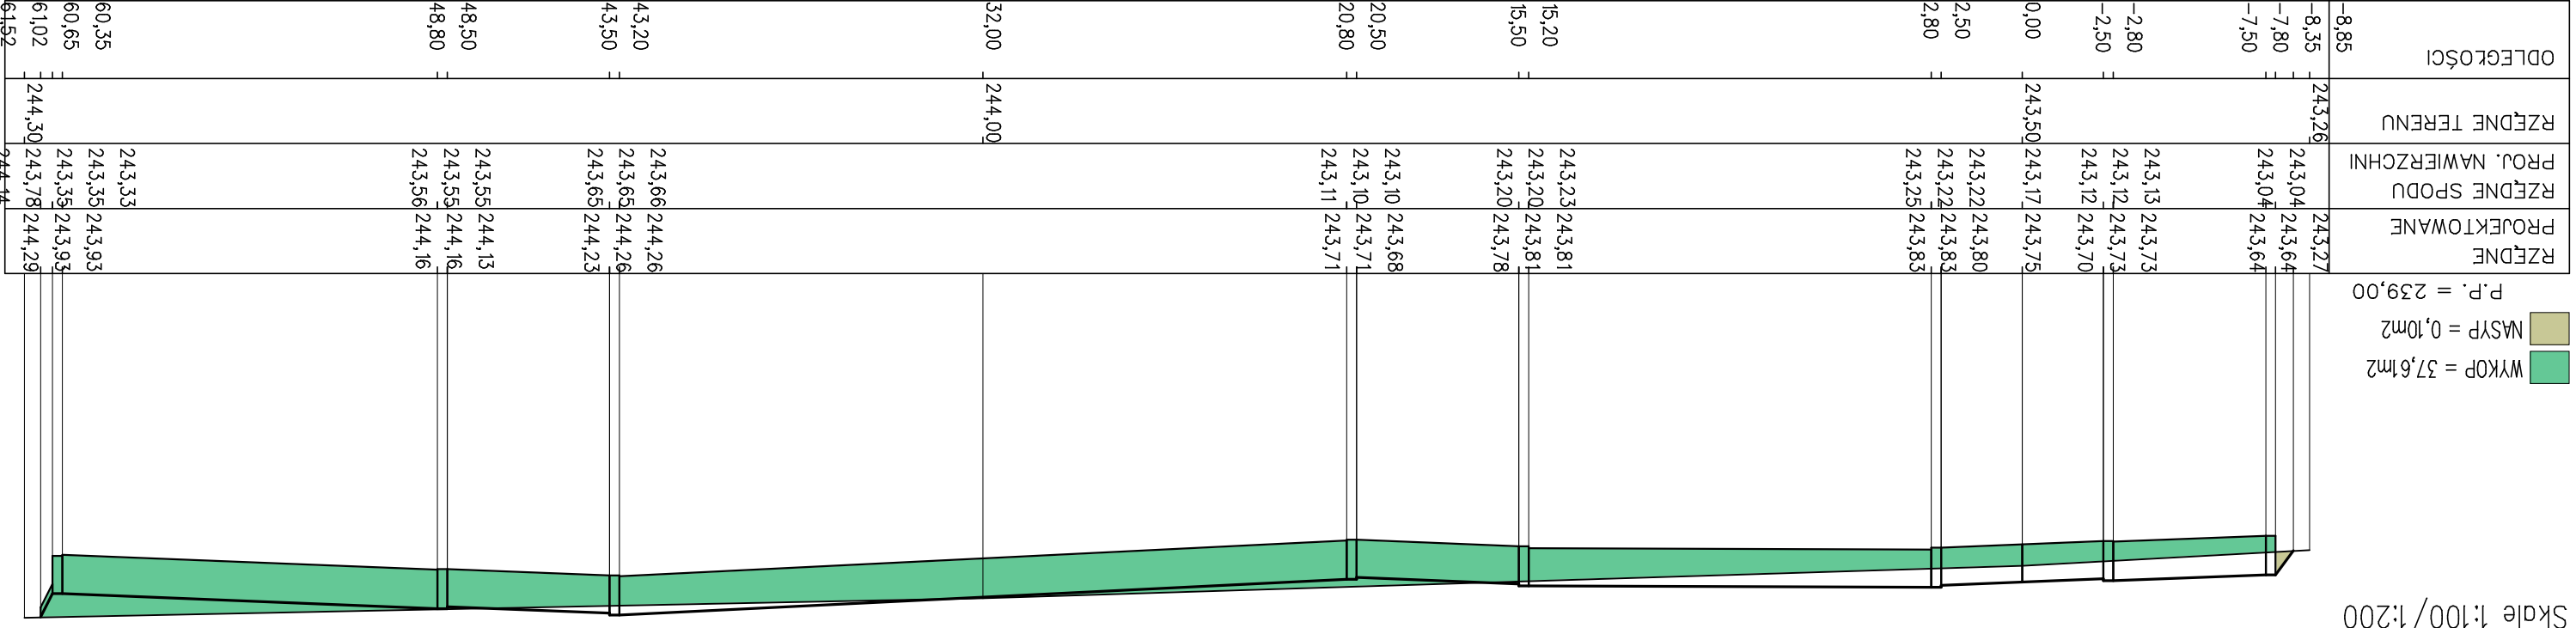

WYKOP = 37,61m²
NASYP = 0,10m²
P.P. = 239,00

PK. 114,00


Skala 1:100/1:200

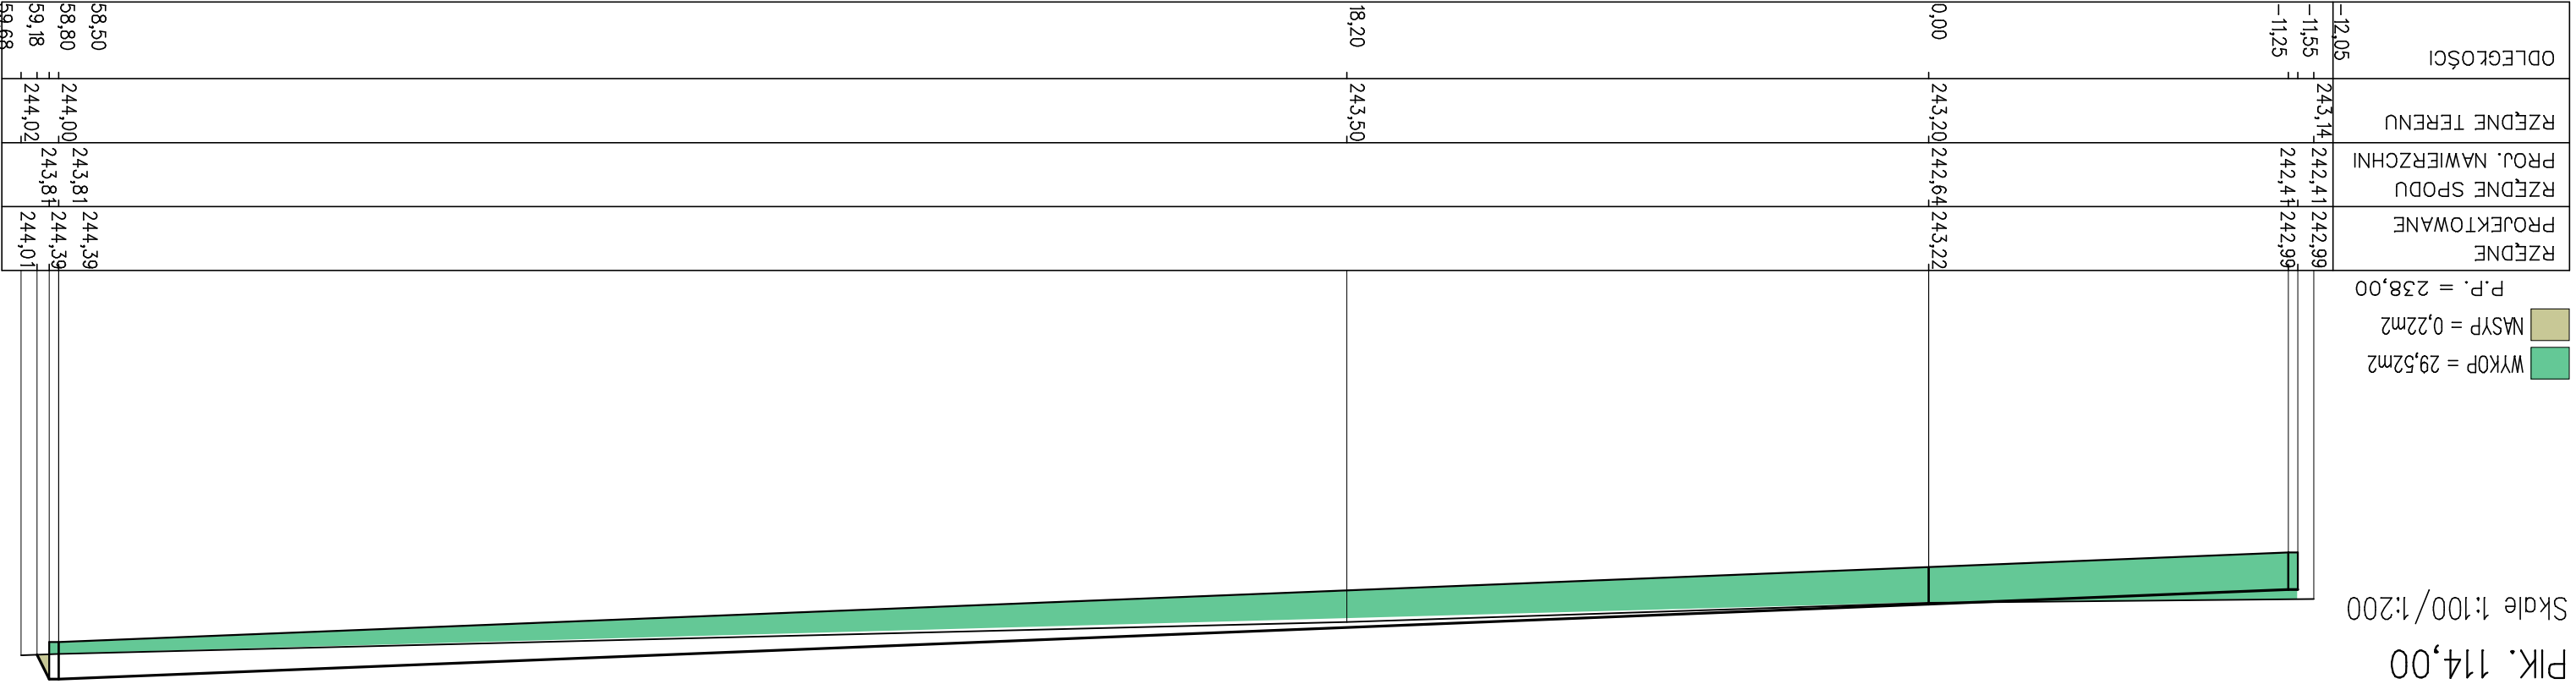

WYKOP = 29,52m²
NASYP = 0,22m²
P.P. = 238,00

PK. 119,00

Skala 1:100/1:200

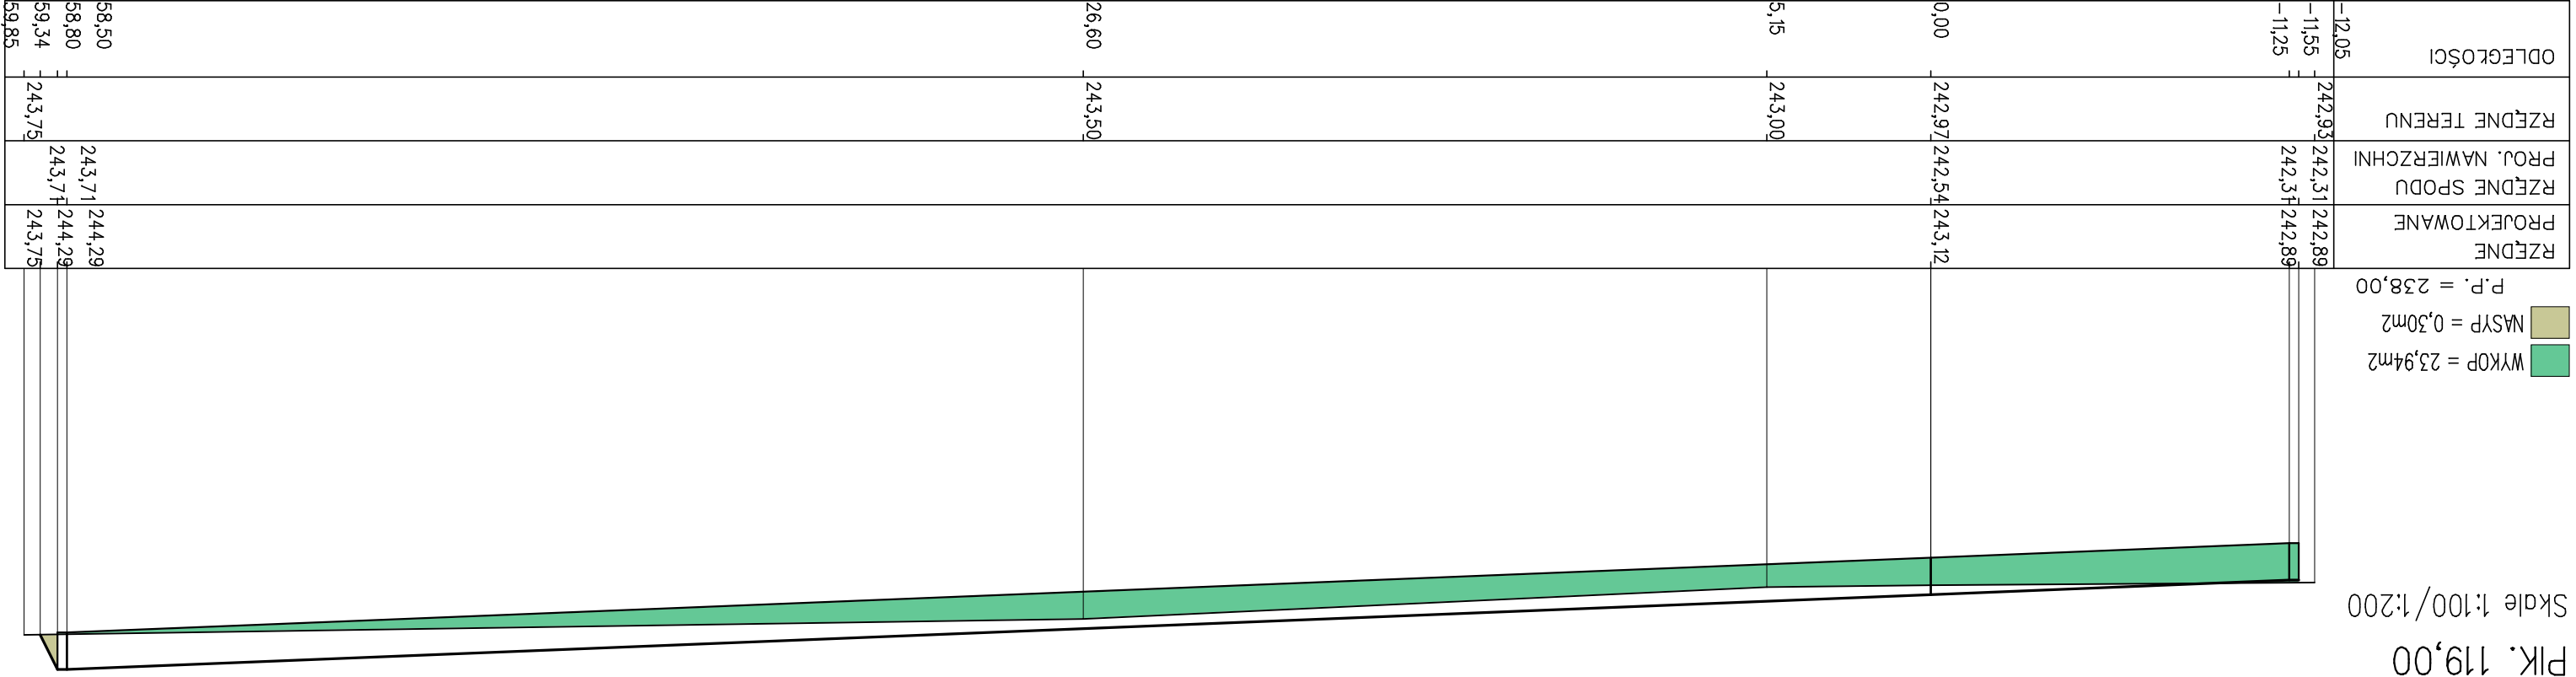

PK. 120,00

Skala 1:100/1:200

