



PK. 0,00

Skala 1:100/1:100

 WYKOP = 0,00m²

 NASYP = 0,00m²

P.P. = 241,00

RZĘDNE PROJEKTOWANE	247,23	246,86	246,49
RZĘDNE SPODU PROJ. NAWIERZCHNI			
RZĘDNE TERENU	247,25 -7,50	246,86 -0,00	246,49 -7,50 8,00
ODLEGŁOŚCI	-8,00		

PK. 3,10


Skale 1:100/1:100

■ WYKOP = 9,05m²
■ NASYP = 0,00m²
P.P. = 241,00




PK. 9,05

Skale 1:100/1:100

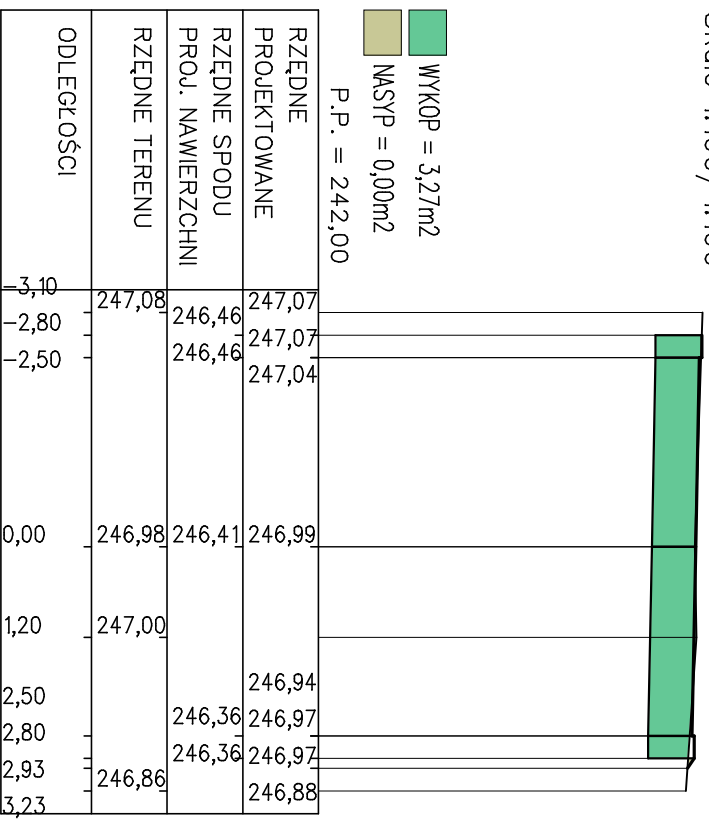

PK. 24,70


Skale 1:100/1:100

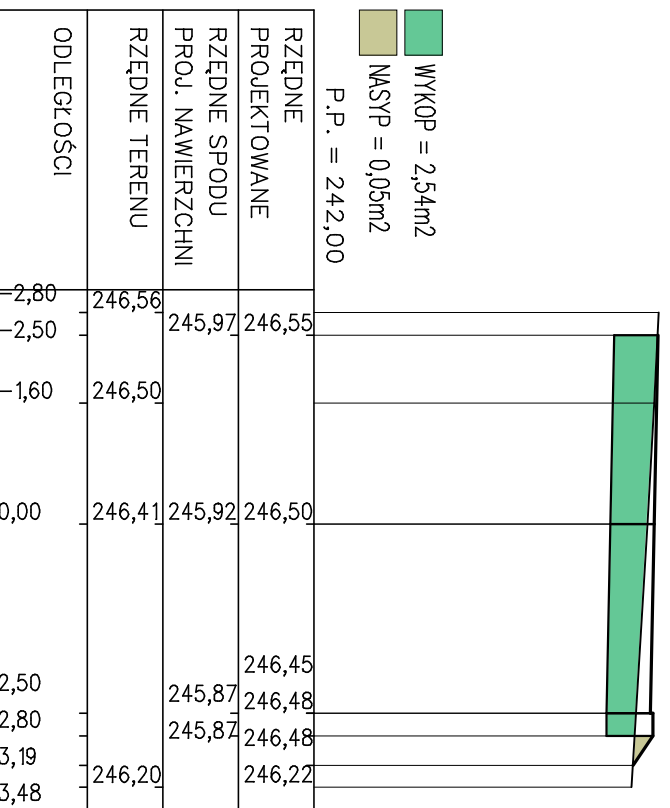

PK. 30,86

Skale 1:100/1:100


WYKOP = 2,66m²
 NASYP = 0,44m²
 P.P. = 240,00

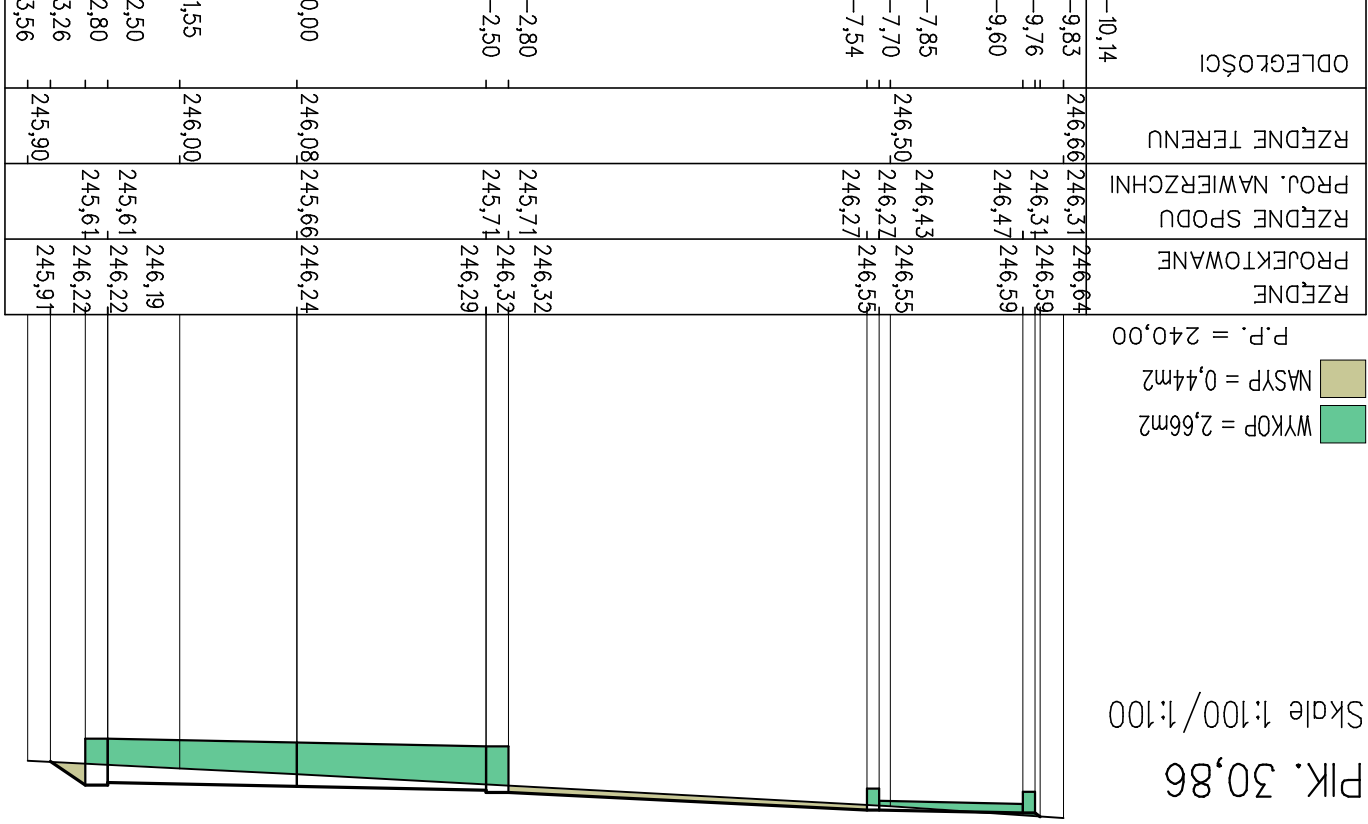

PK. 38,10


Skale 1:100/1:100

WYKOP = 6,32m²
 NASYP = 0,17m²
 P.P. = 240,00

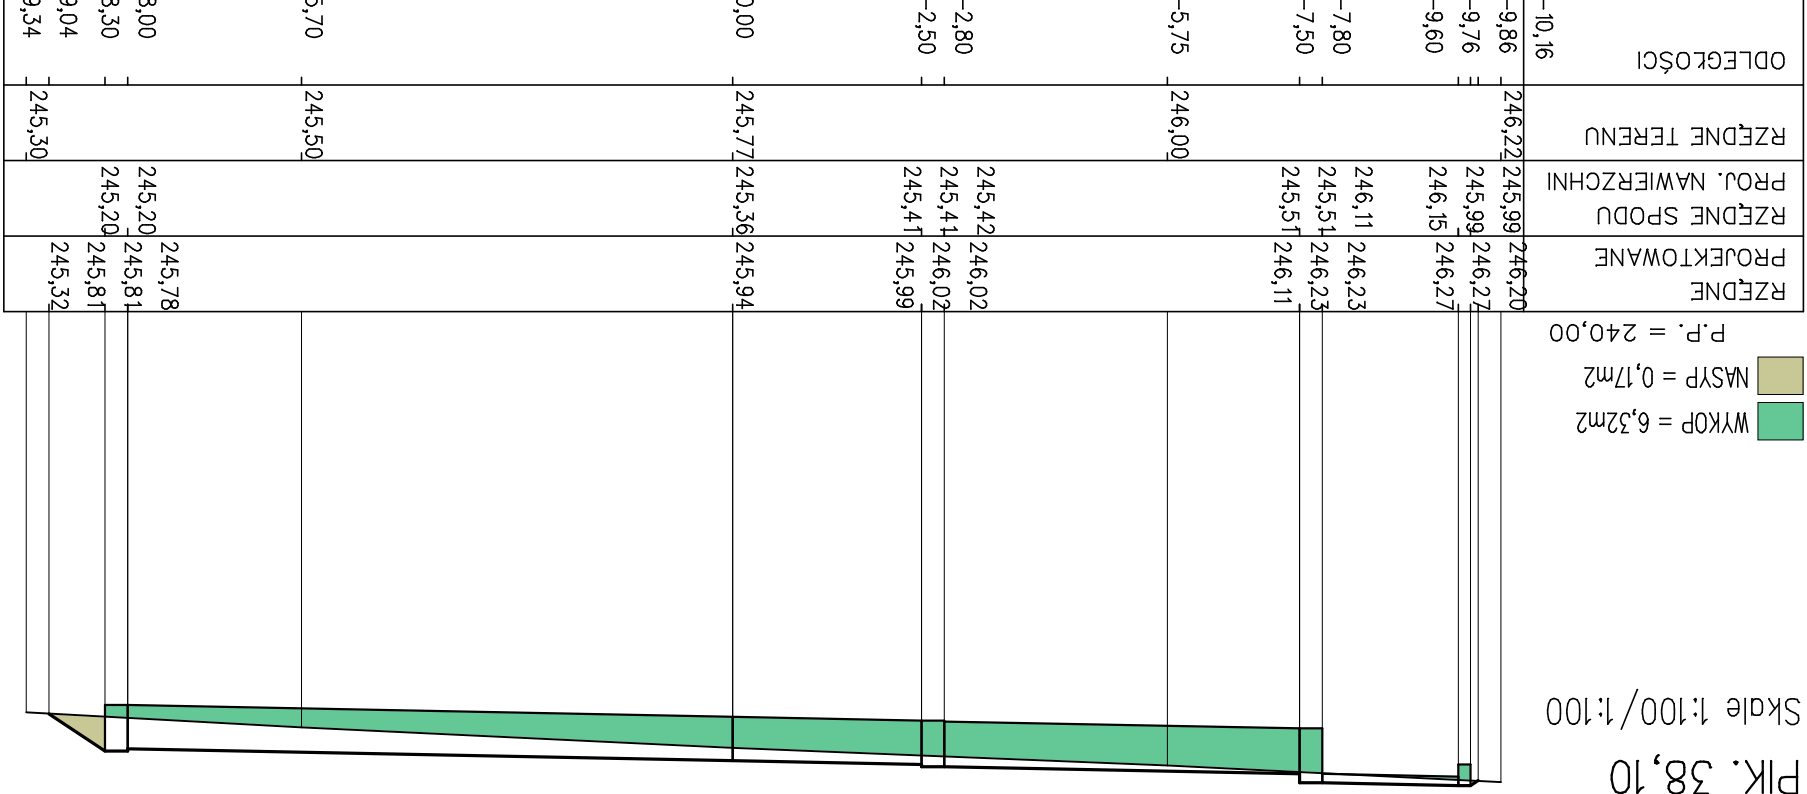


PIK. 45,60

Skale 1:100/1:100

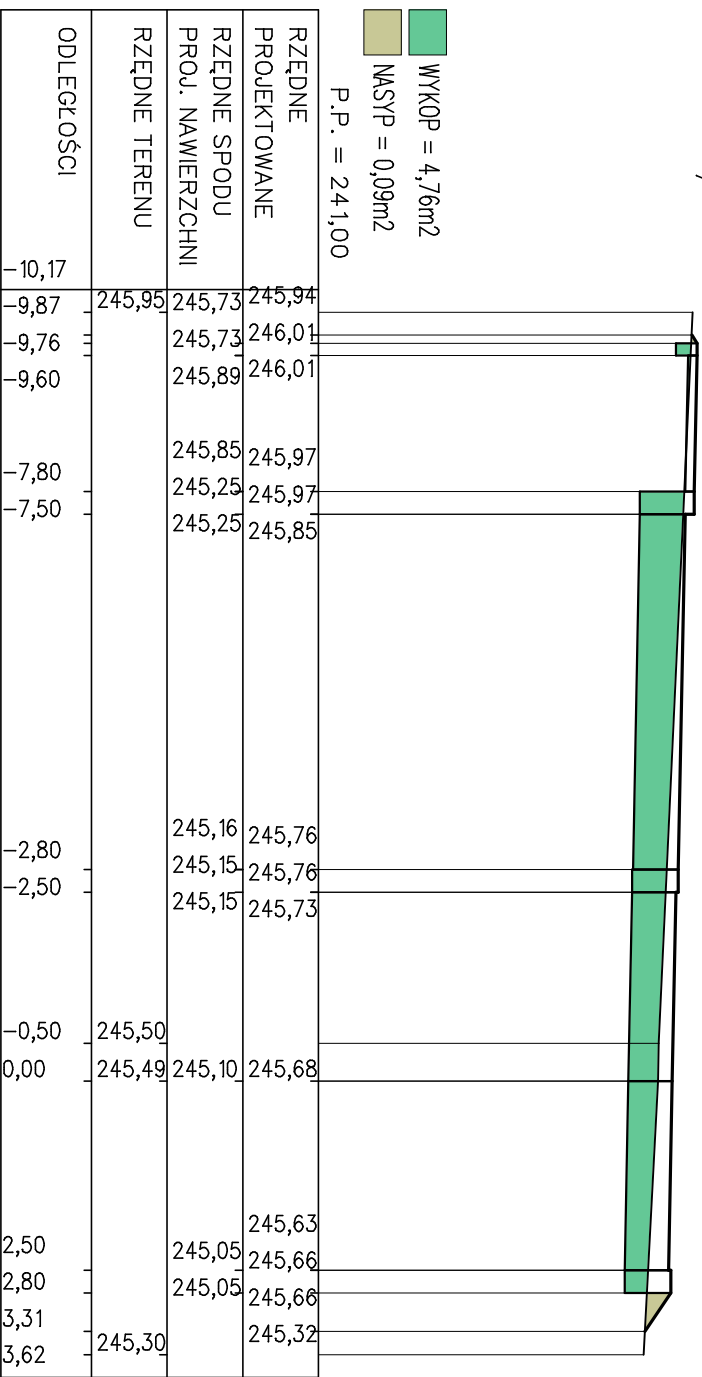


PIK. 50,00

Skale 1:100/1:100

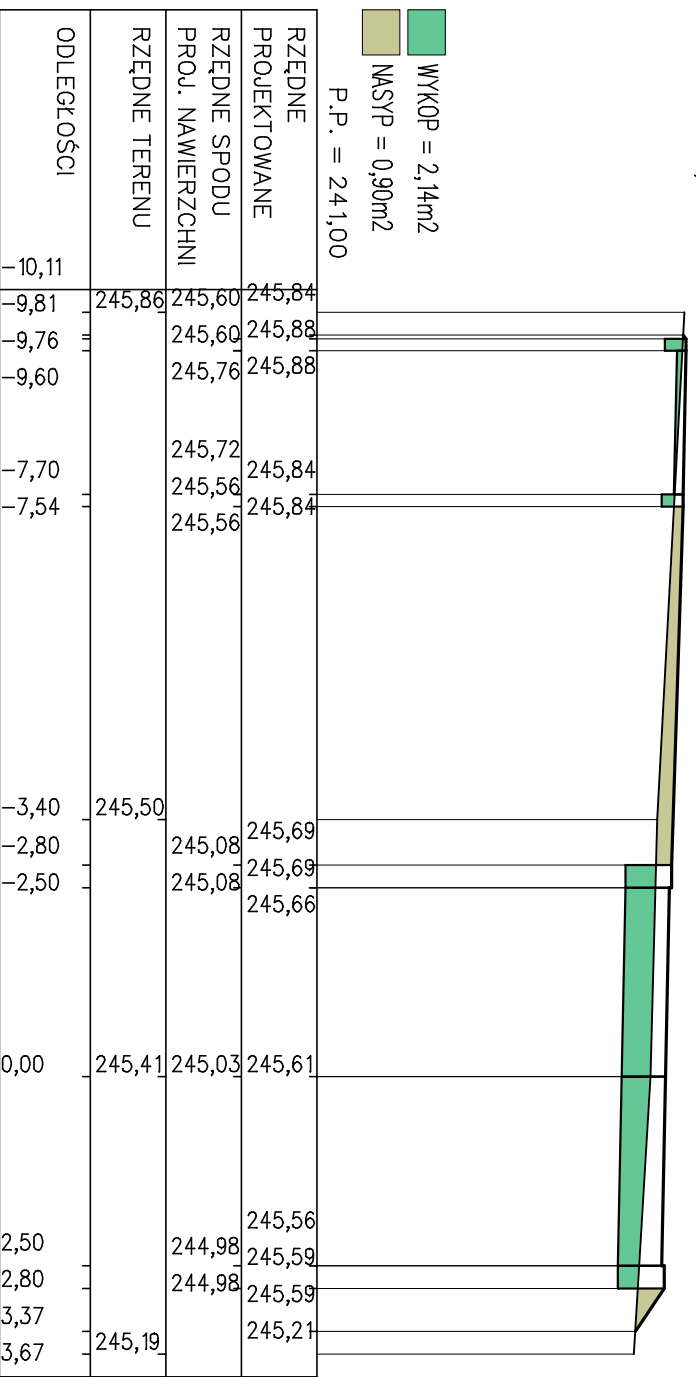


PK. 58,48

Skale 1:100/1:100

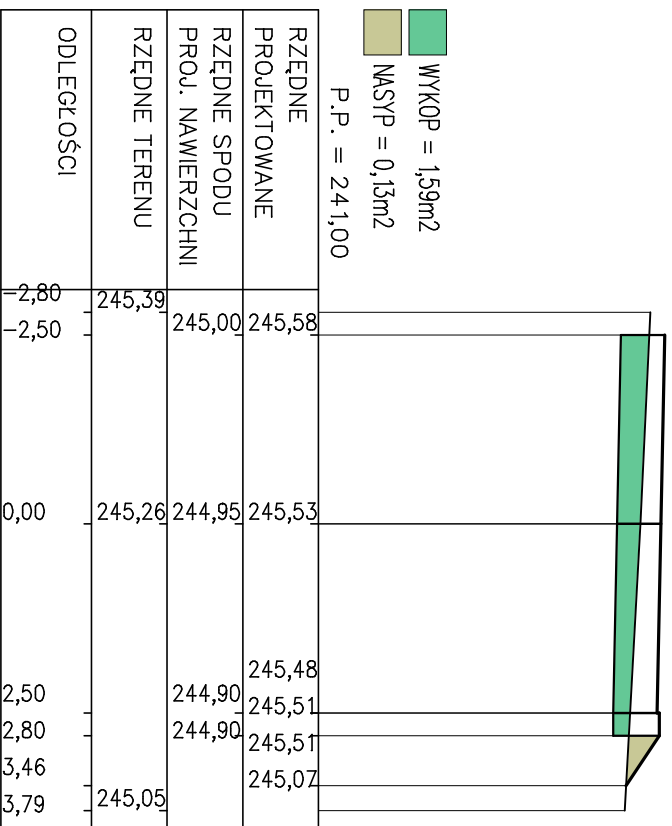


PK. 65,35

Skale 1:100/1:100

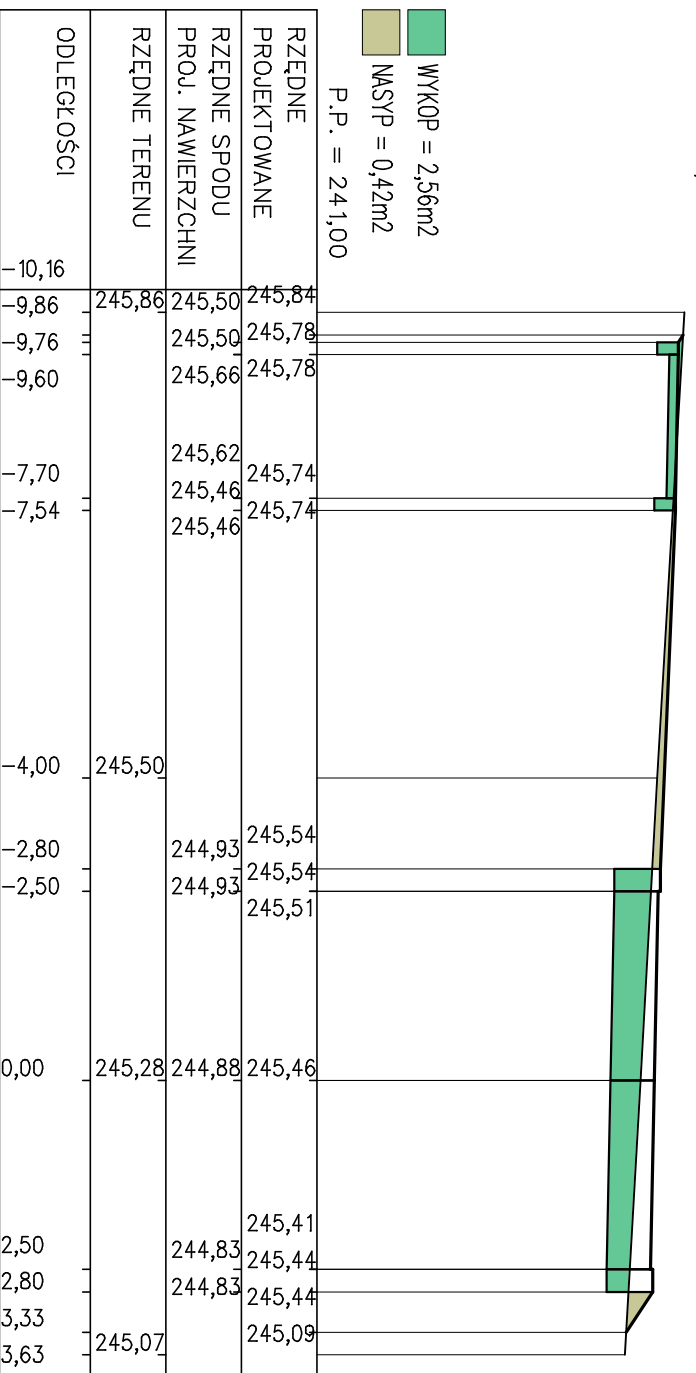


PK. 69,85

Skale 1:100/1:100

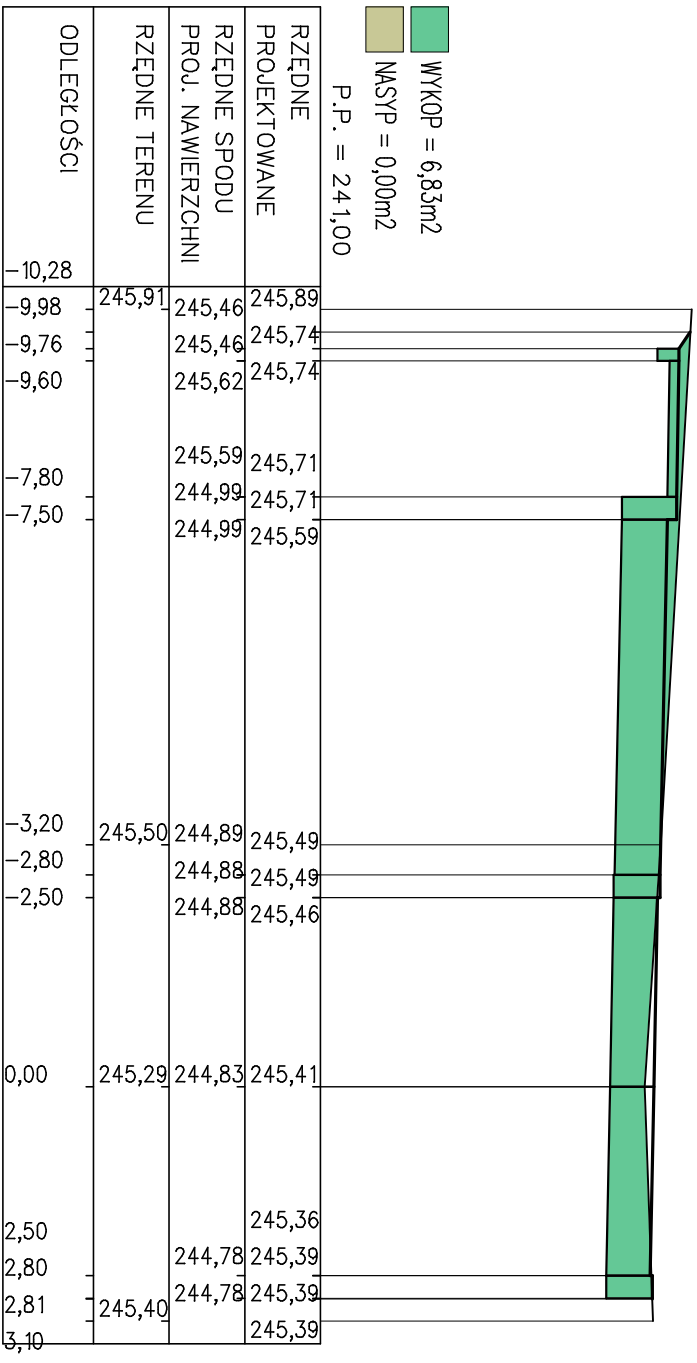

PK. 74,85


Skale 1:100/1:100

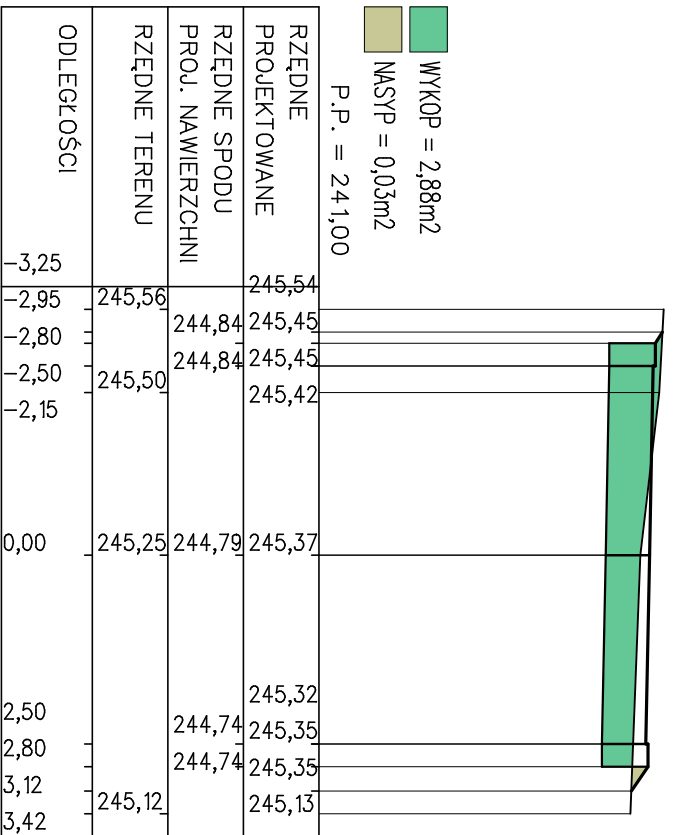

PK. 78,60

Skala 1:100/1:100


WYKOP = 11,66m²
 NASYP = 0,02m²
 P.P. = 240,00

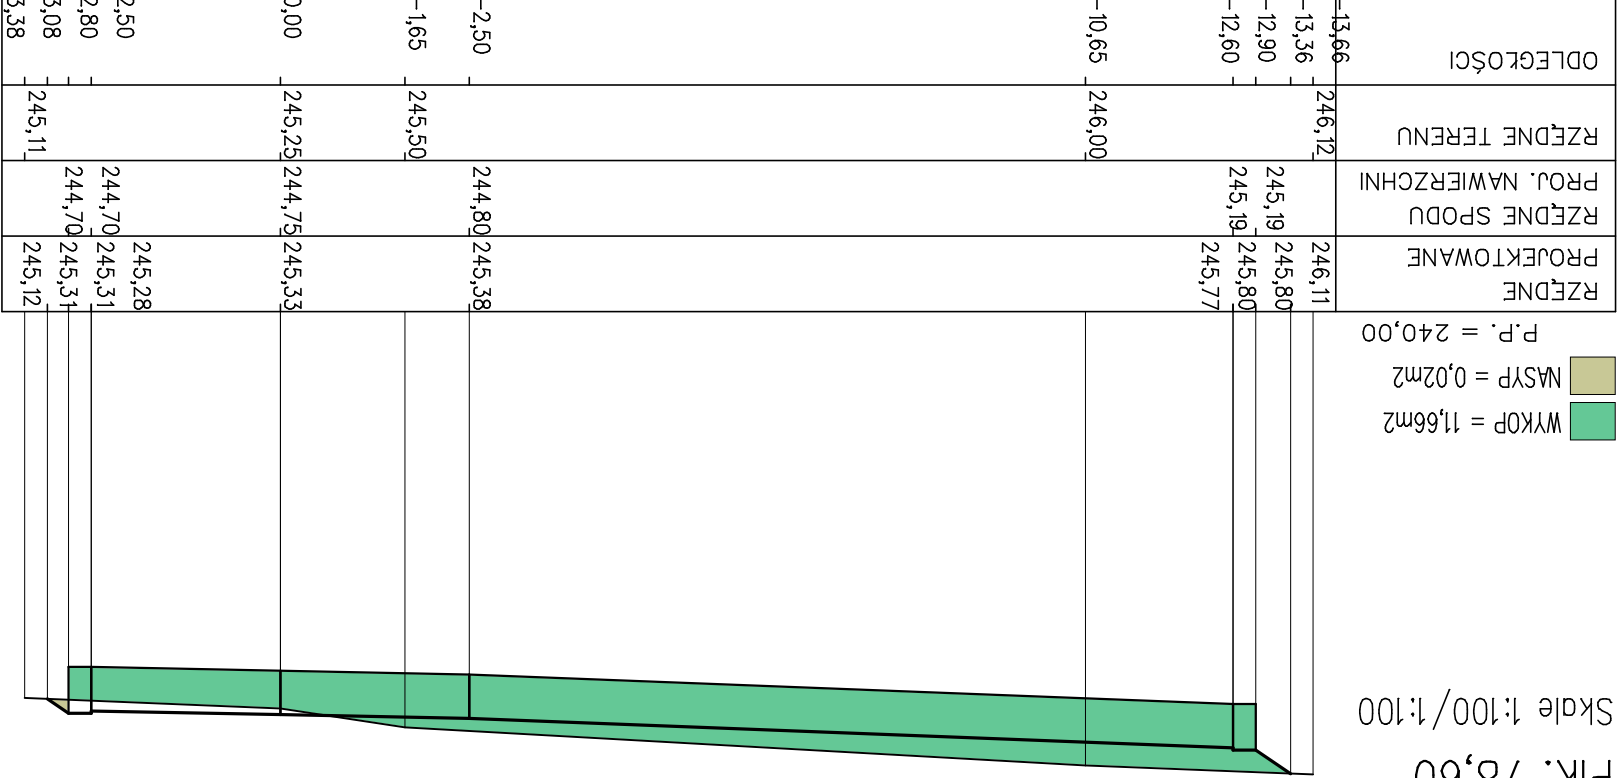

PK. 83,60


Skala 1:100/1:100

WYKOP = 13,44m²
NASYP = 0,00m²
P.P. = 240,00

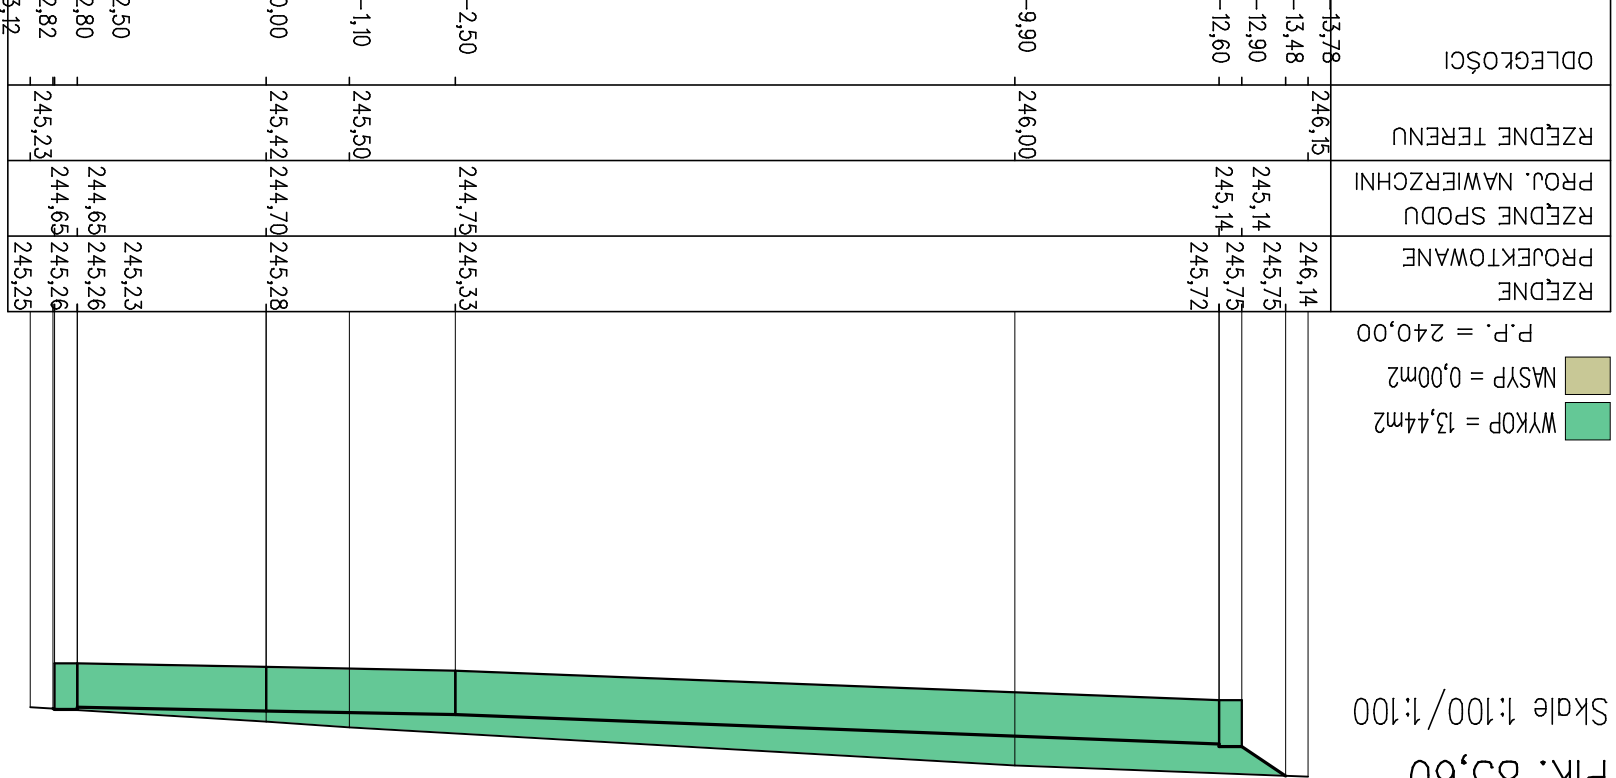

PK. 89,60

Skale 1:100/1:100

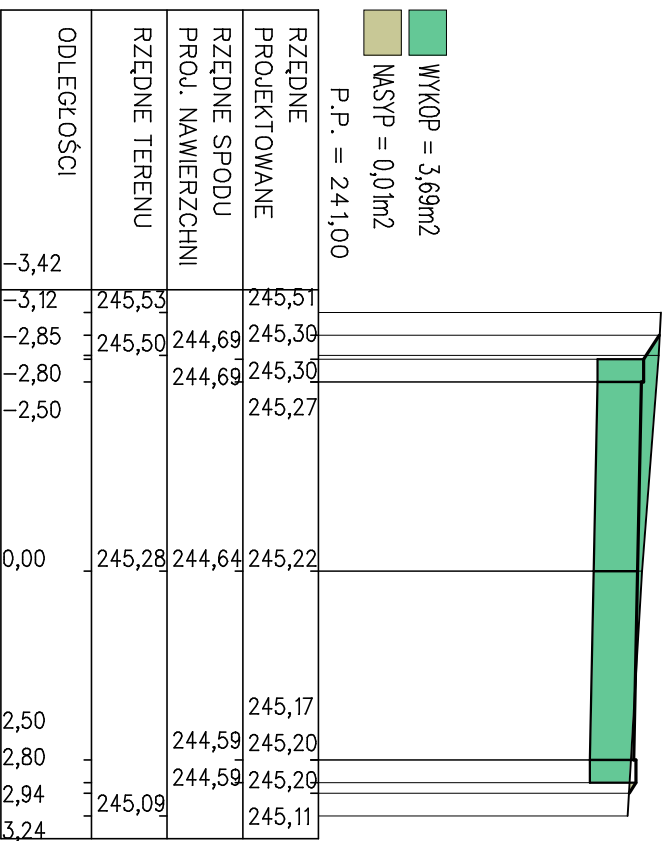

PK. 94,80

Skale 1:100/1:100

