


PK. 2,50


Skala 1:100/1:100

WYKOP = 6,63m<sup>2</sup>  
 NASYP = 0,04m<sup>2</sup>  
 P.P. = 240,00

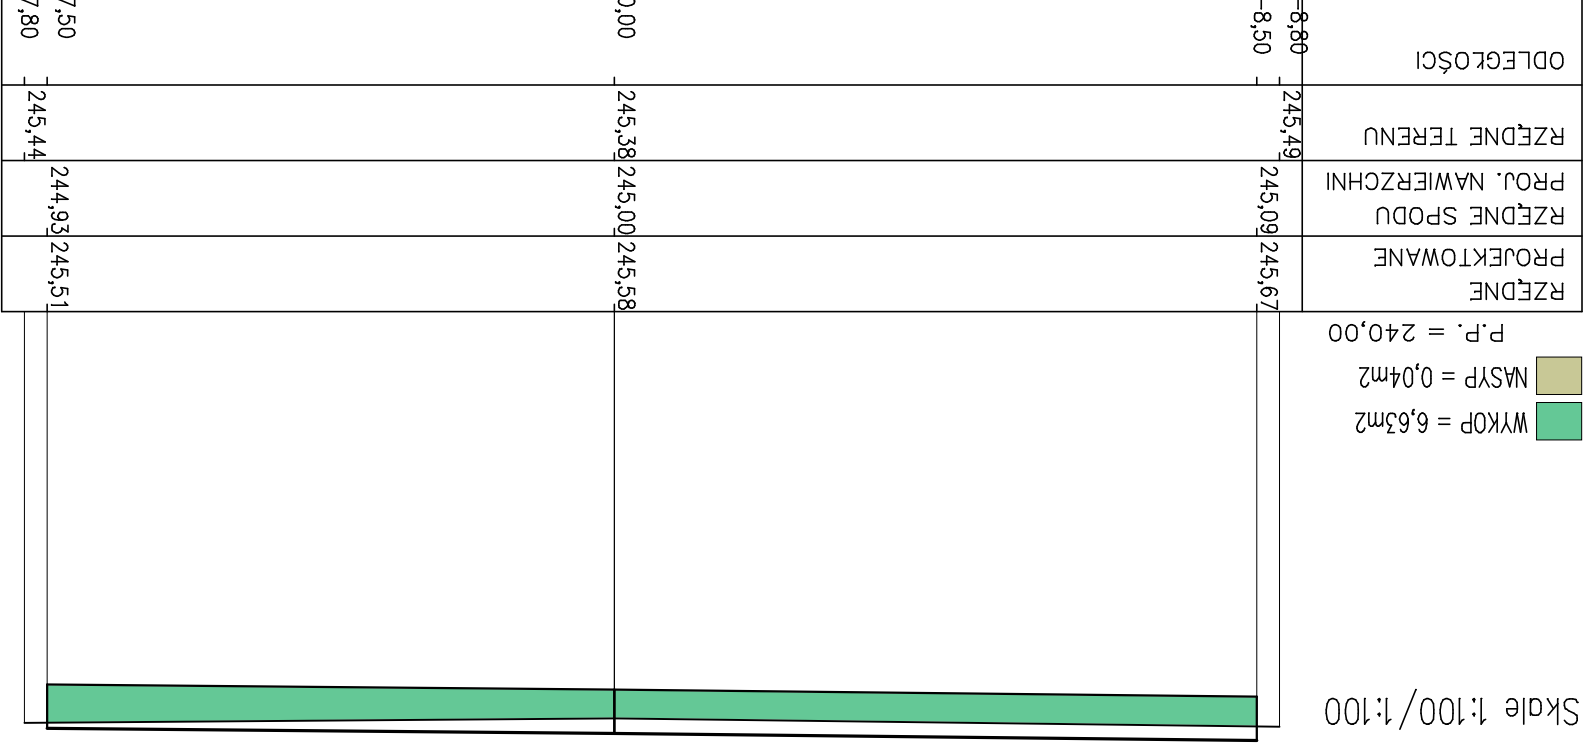


### PIK. 8,45

Skale 1:100/1:100

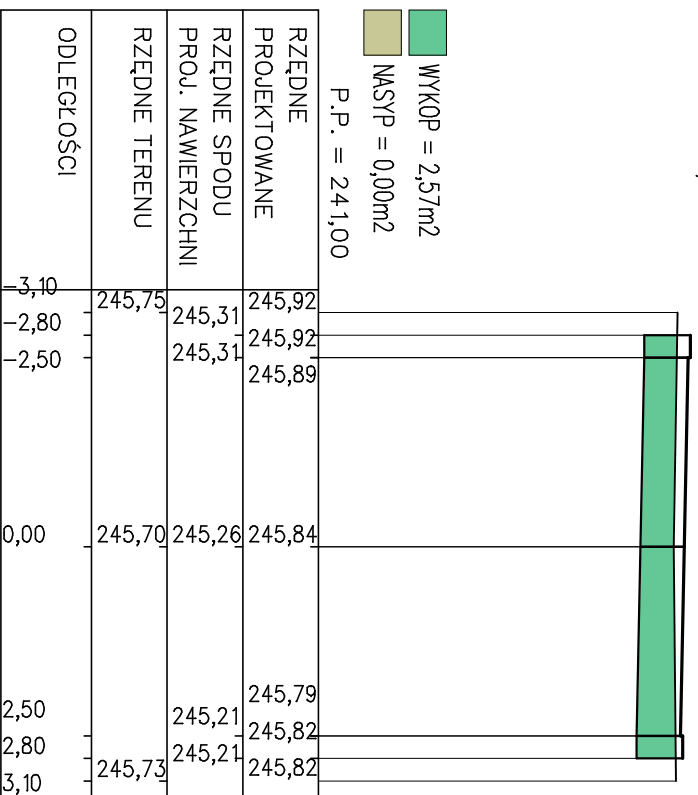


### PIK. 30,40

Skale 1:100/1:100

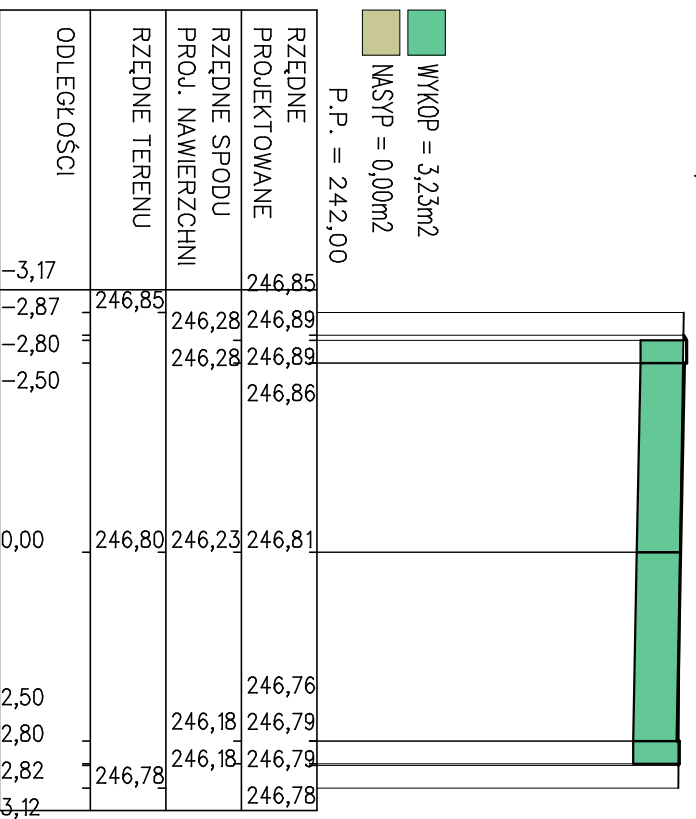


### PK. 53,40

Skale 1:100/1:100

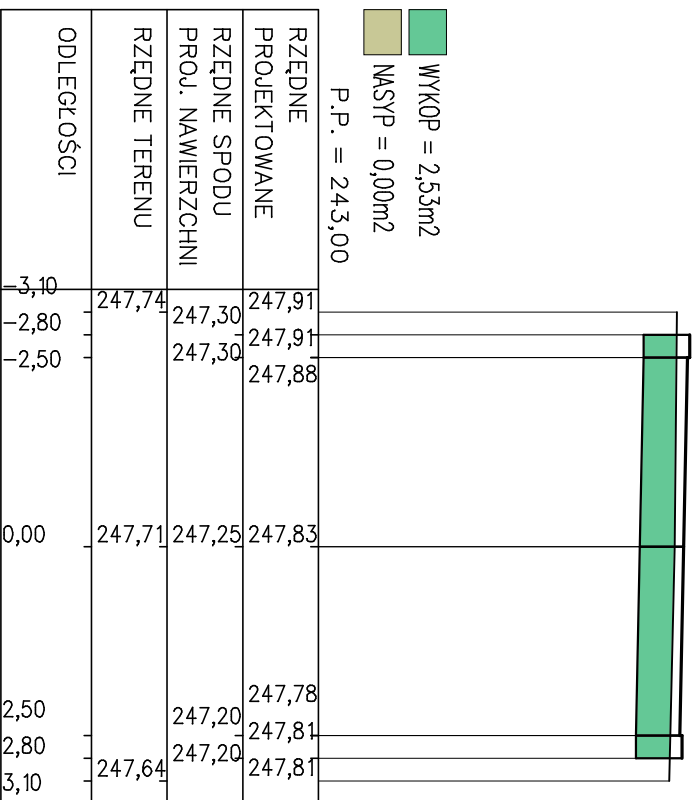


### PK. 56,75

Skale 1:100/1:100

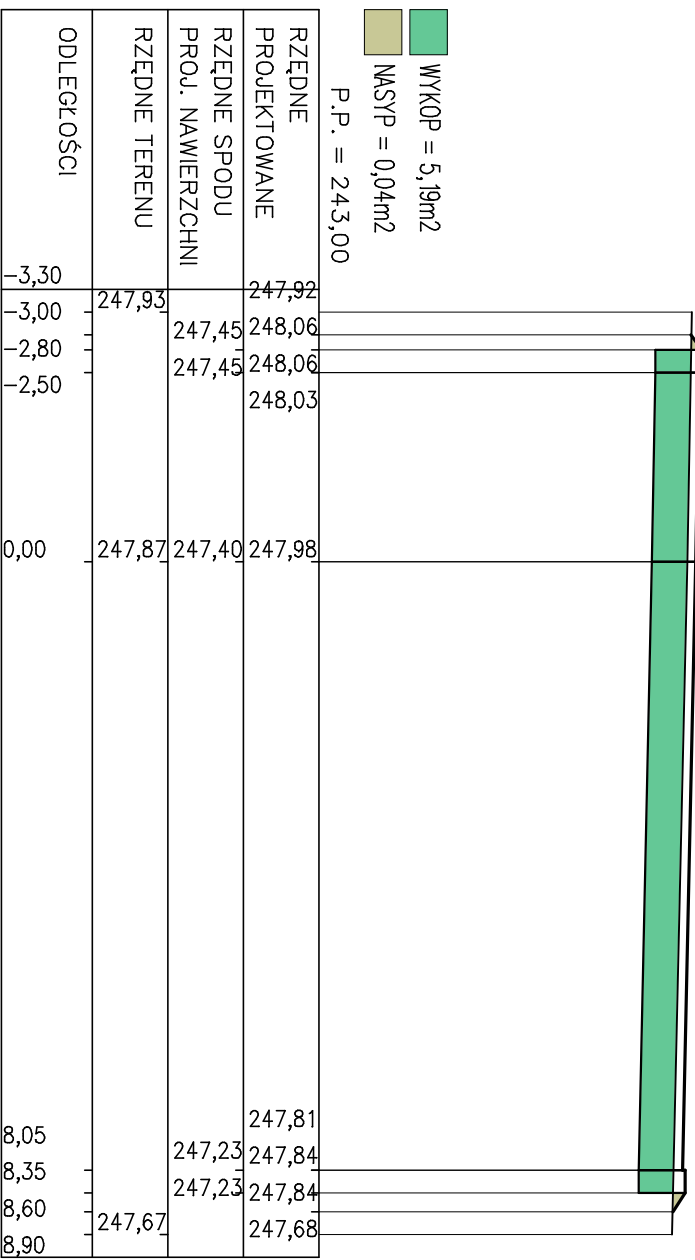


### PK. 62,10

Skale 1:100/1:100

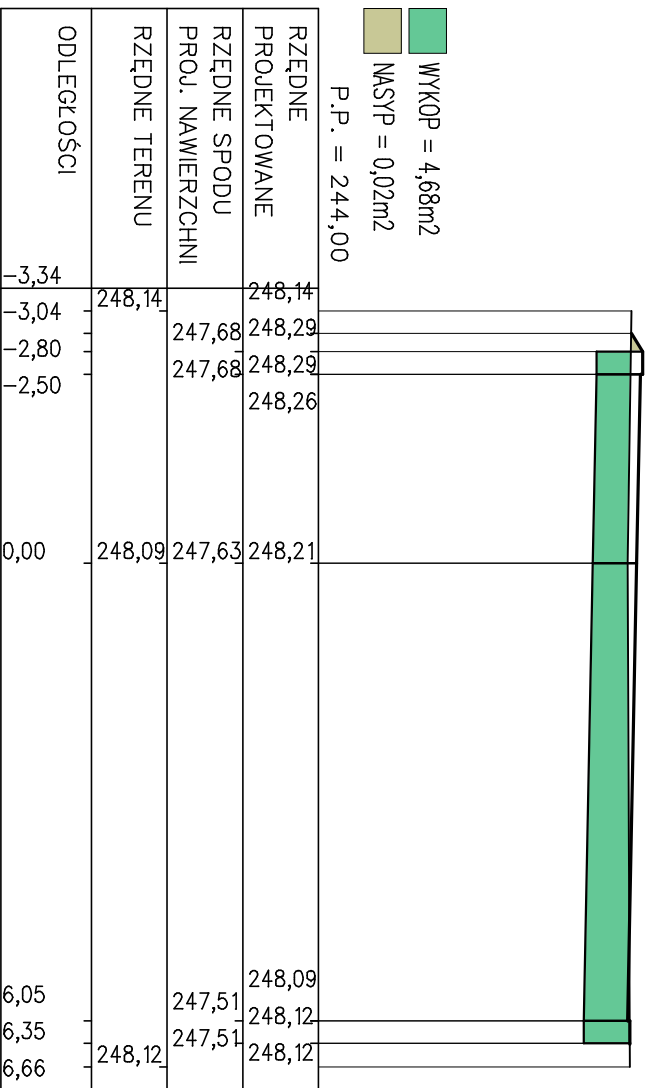


### PK. 68,23

Skale 1:100/1:100

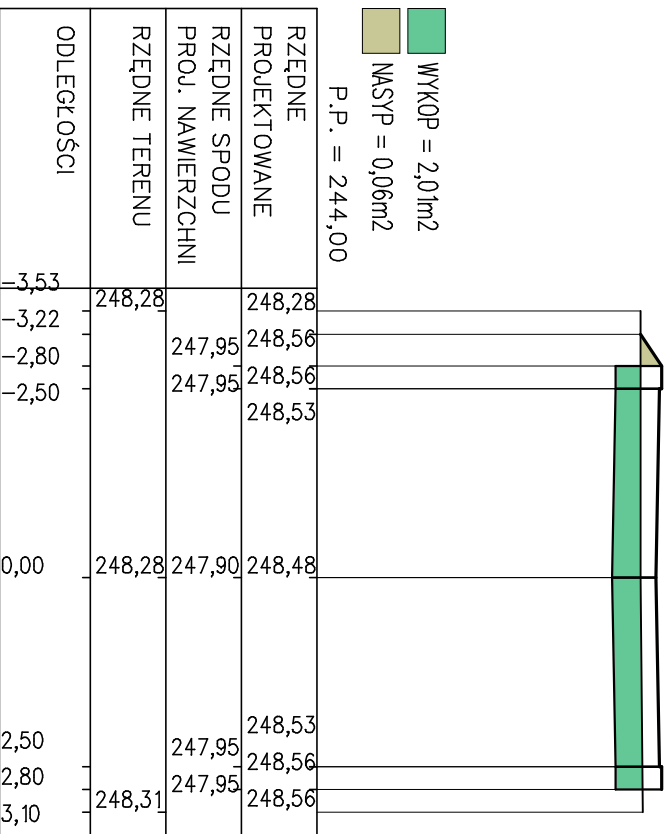


# PIK. 81,70

Skale 1:100/1:100

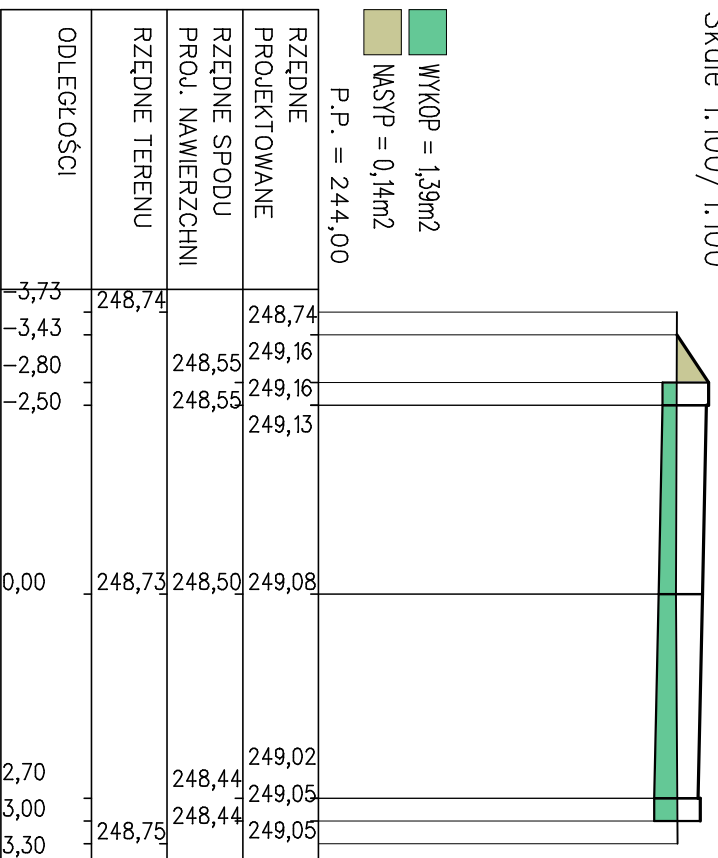

# PIK. 87,70

Skale 1:100/1:100

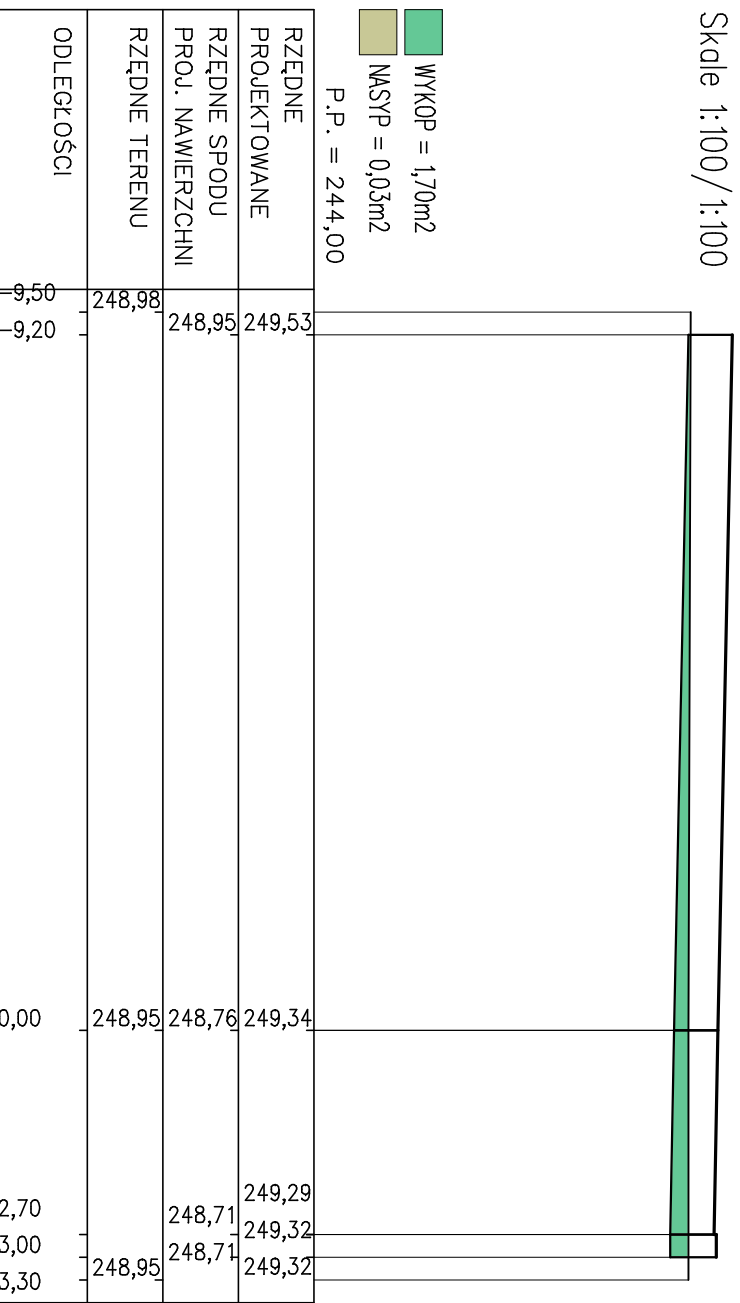

# PK. 89,90

Skale 1:100/1:100

WYKOP = 0,63m<sup>2</sup>  
 NASYP = 0,00m<sup>2</sup>  
 P.P. = 245,00

