


$$\begin{aligned} 5,89 \times 11,47 &= 67,56 \\ 1,50 \times 2,52 &= 3,78 \\ 1,50 \times 3,00 &= 4,50 \\ \hline &75,84 \end{aligned}$$

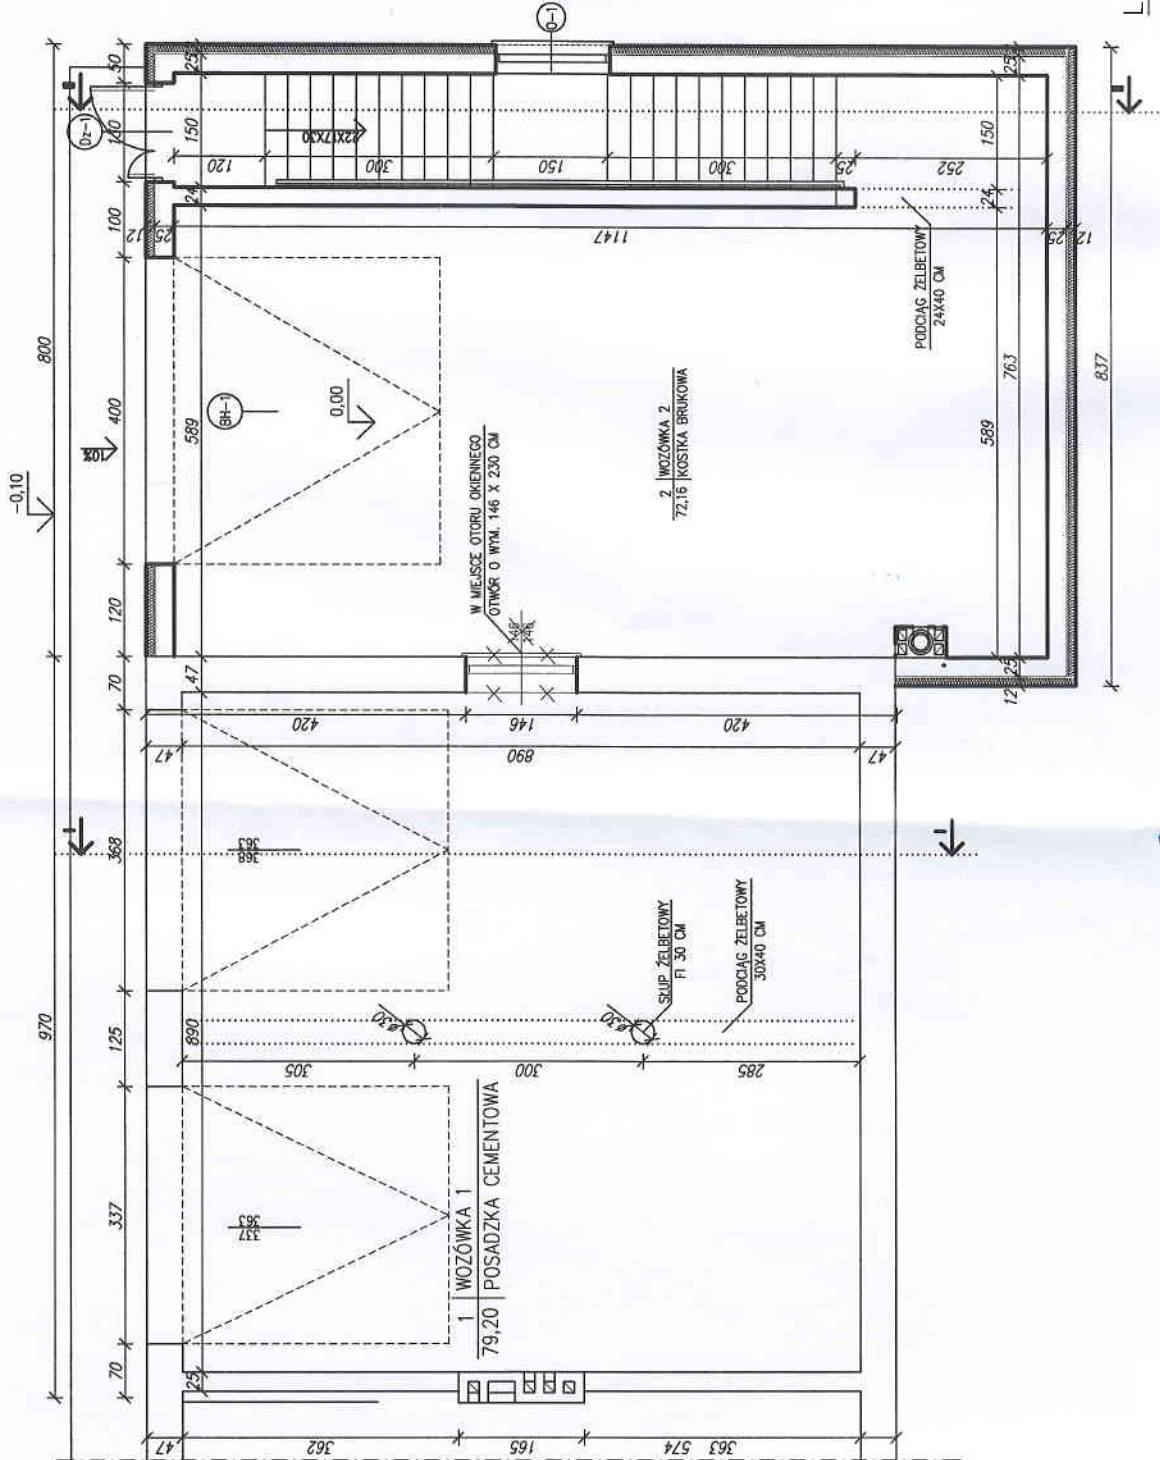

LEGENDA

- ŚCIANY PROJEKTOWANE
- ŚCIANY ISTNIEJĄCE